


### *Barrens.*

588

**FORM NO. 1.**

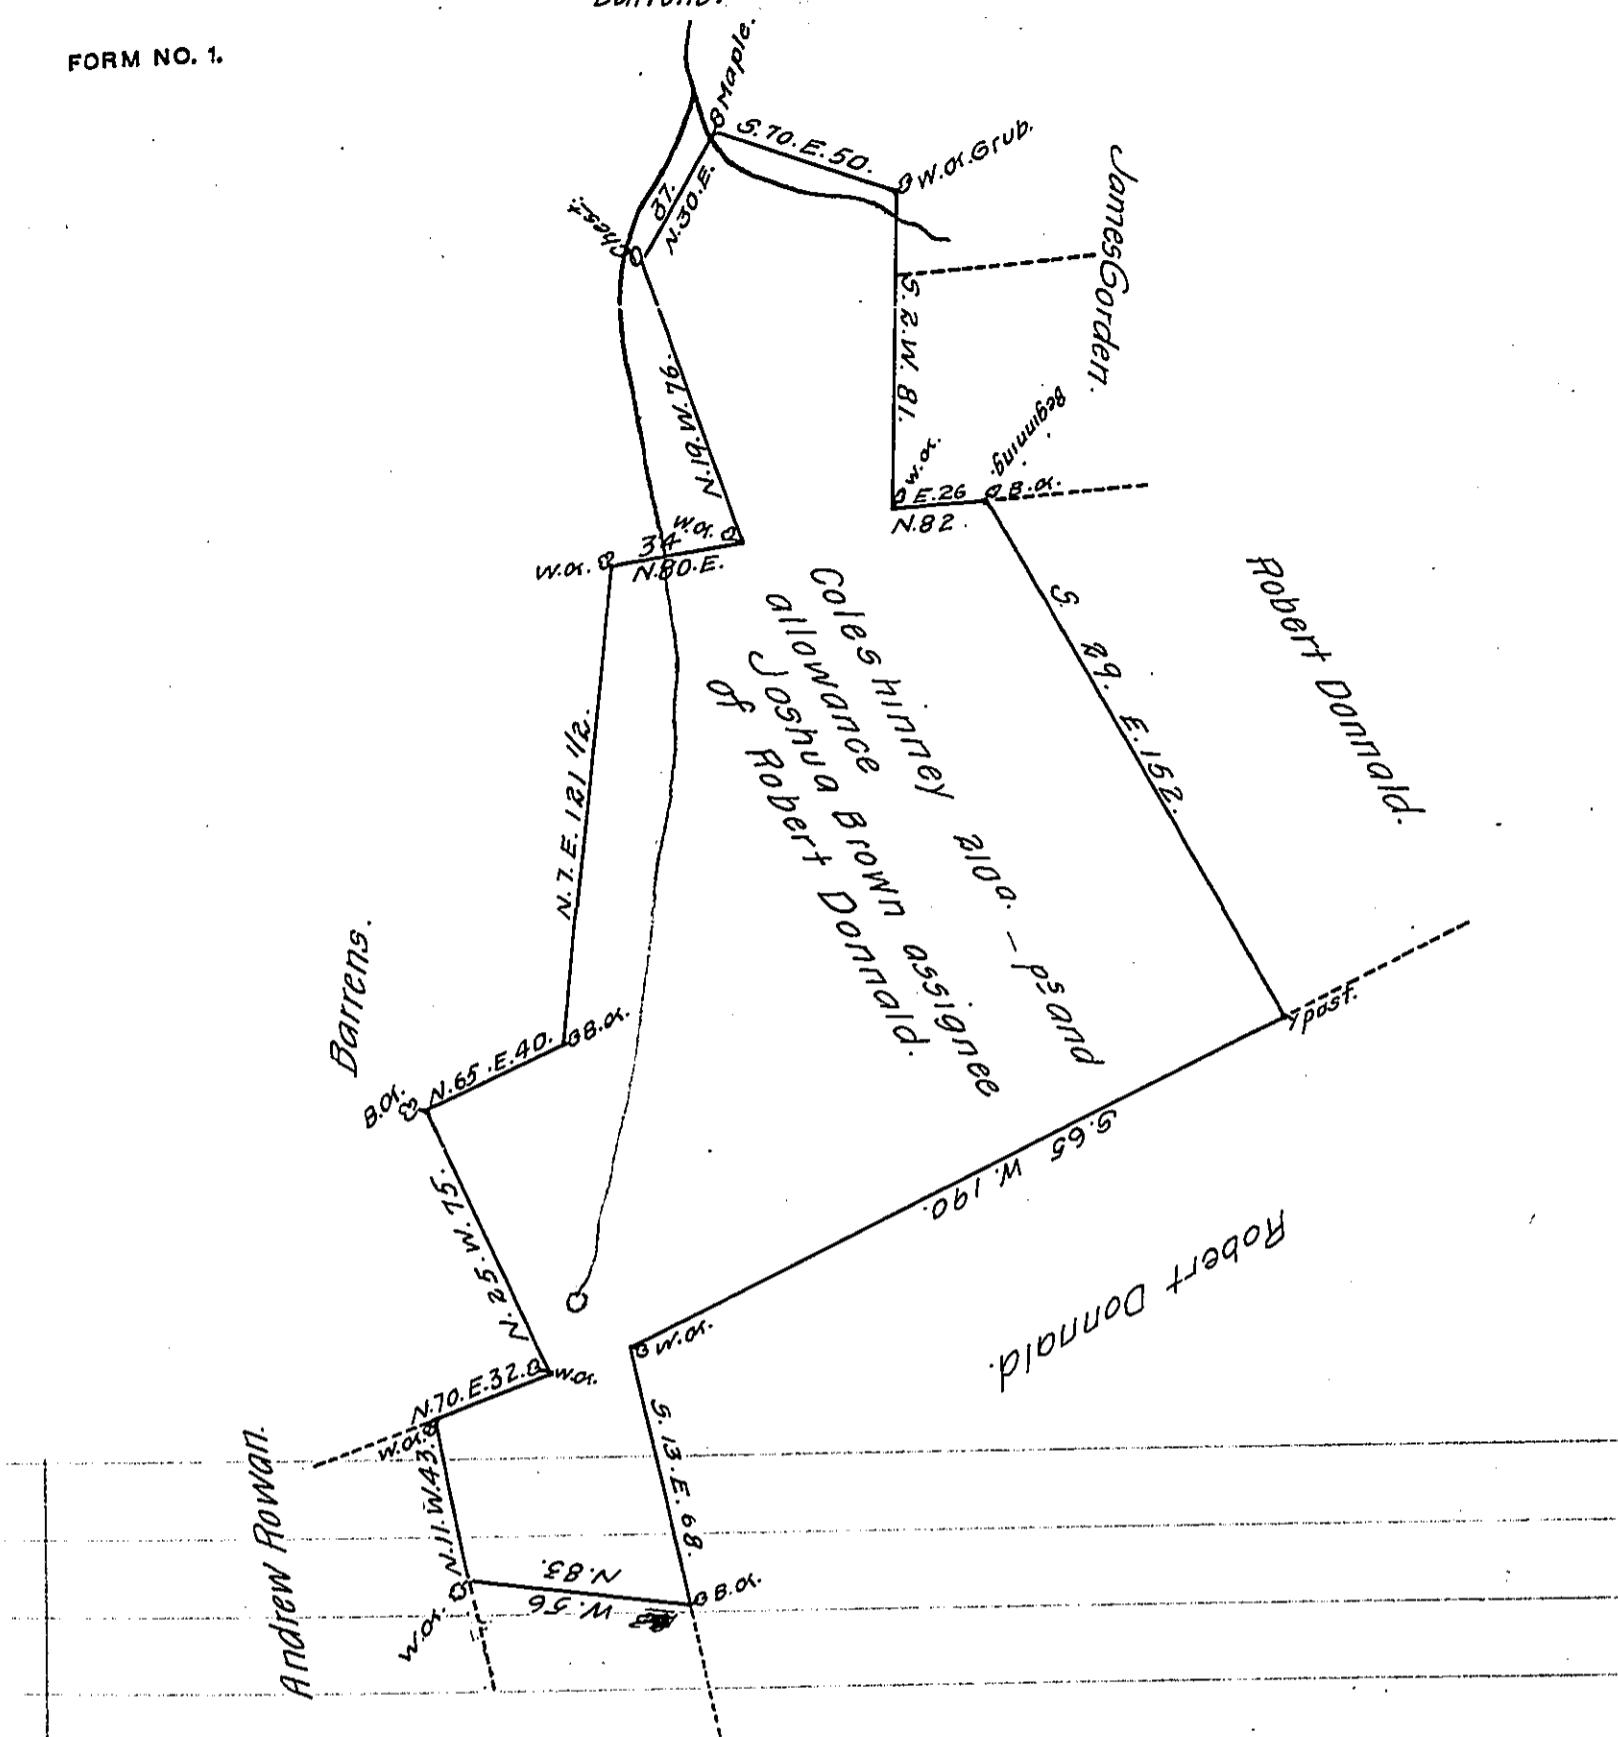

In Pursuance of the Application No 4885 there was surveyed for  
Joshua Brown on the 7th of the 11 Month, 1768 the above Described  
Tract of Land situate in Fawn Township, York County.

To Jno. Lukens, Esq<sup>r</sup>,)

F Wm. Matthews, D<sup>Y</sup>. S<sup>r</sup>.

SURVE Genl. }

Improved 10 years

dated 28<sup>th</sup> Mar., 1768.

*IN TESTIMONY that the above is a copy of the original remaining on file in  
the Department of Internal Affairs of Pennsylvania, made  
conformably to an Act of Assembly approved the 16th day of  
February, 1833, I have hereunto set my Hand and caused  
the Seal of said Department to be affixed at Harrisburg,  
this twenty ninth day of December 1911.*

Henry Horace,

*Secretary of Internal Affairs.*