


G-25-

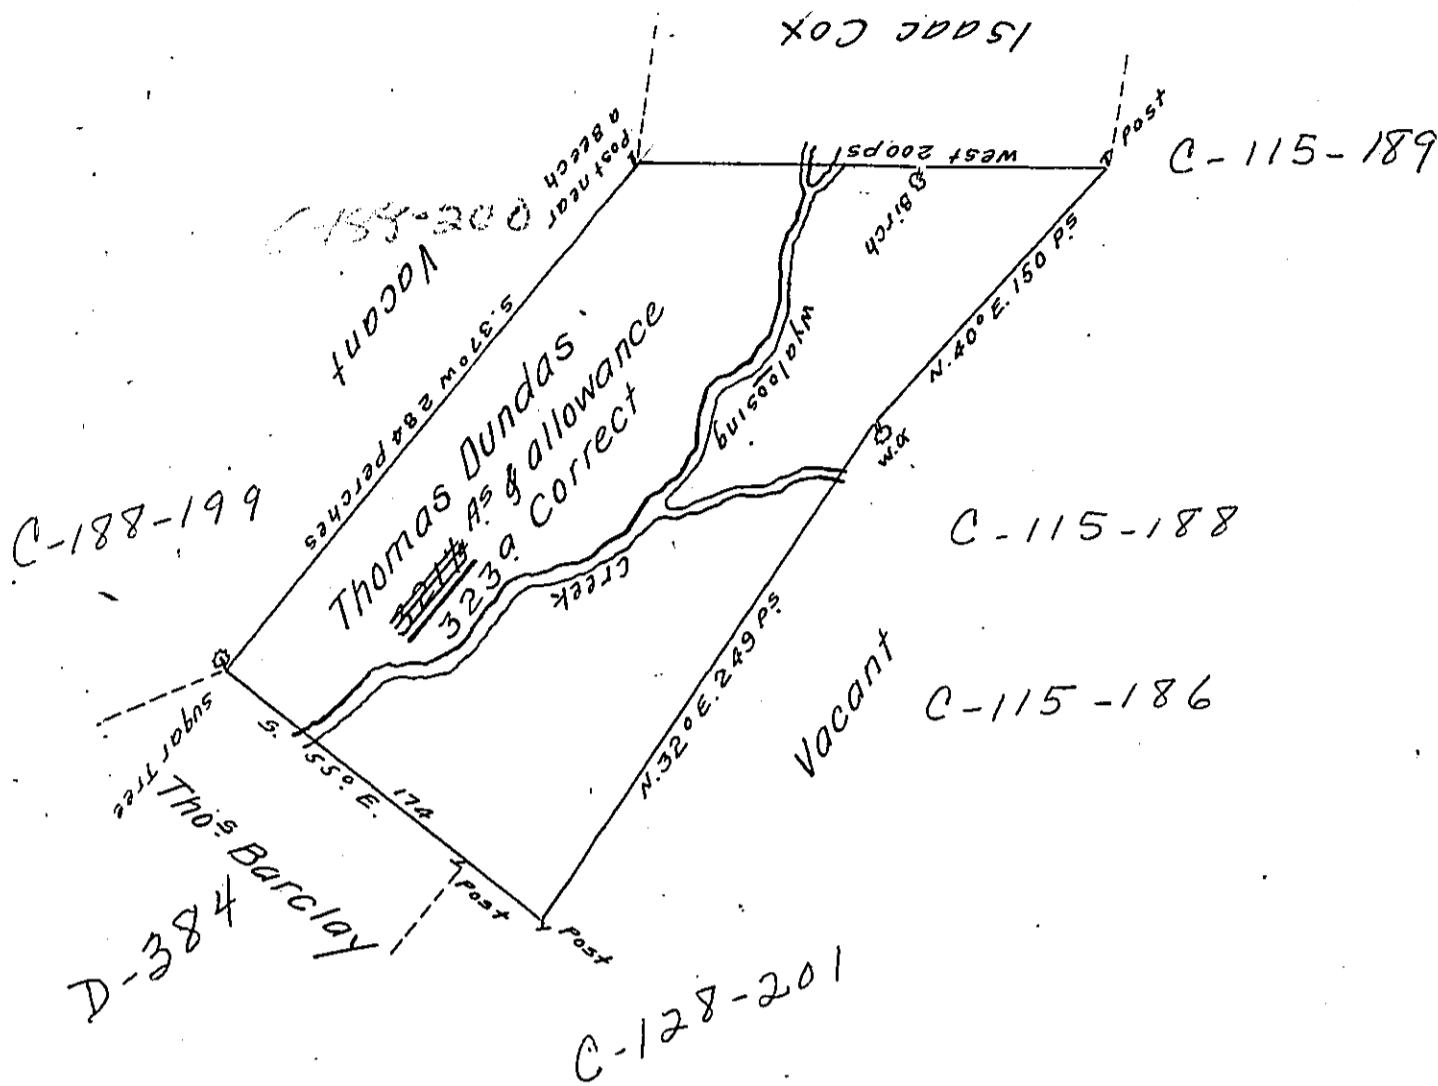

A Draught of a Tract of land Called— Situate on Wyalosing Creek about seven Miles up the Creek and adjoining and above land surveyed for Isaac Cox in the County of North-umberland containing three hundred and twenty ~~one~~<sup>three</sup> Acres ~~and One Quarter of an Acre~~. besides the Usual allowance of six Cent for Roads &c. Surveyed this 11<sup>th</sup> day of November 1774 for Thomas Dundas in pursuance of a Warrant dated the 16<sup>th</sup> day of March 1774.

by Cha<sup>s</sup> Stewart  
Deputy Sur<sup>r</sup>

To John Lukens Esq<sup>r</sup> Survey<sup>r</sup> Gen<sup>l</sup>

IN TESTIMONY that the above is a copy of the original remaining on file in the Department of Internal Affairs of Pennsylvania, made conformably to an Act of Assembly approved the 16th day of February, 1833, I have hereunto set my Hand and caused the Seal of said Department to be affixed at Harrisburg, this sixteenth day of November 1910.

*Nancy Howell*  
Secretary of Internal Affairs.