


C 174-116

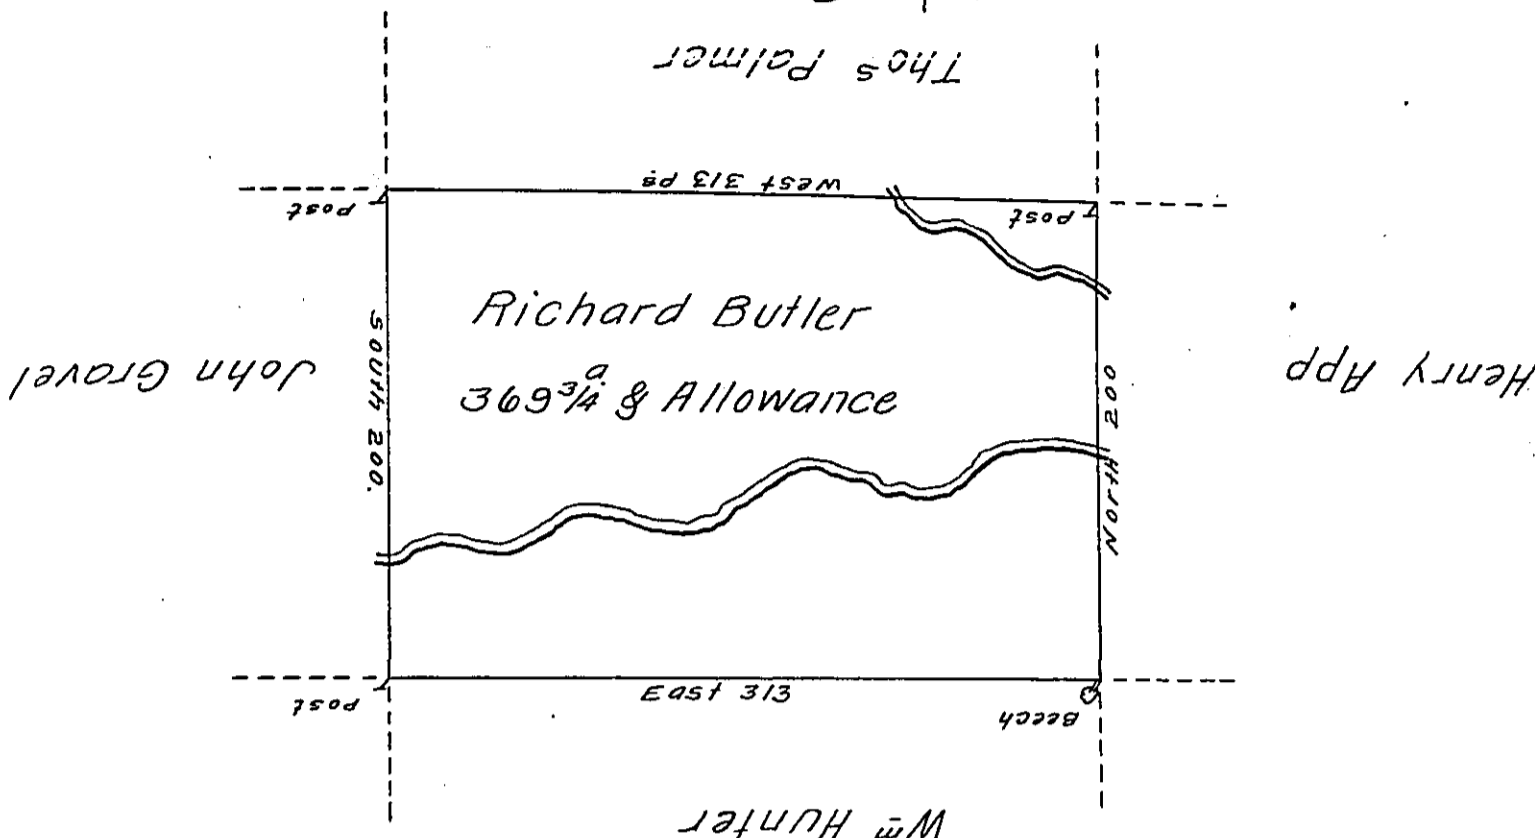

90
OB

A Draught of a Tract of Land Called — Situate on the Waters of Snake Creek. Adjoining Land of William Hunter, and others in Stoke Township, Northumberland County. Survey'd on the 21st day of Sept^r. 1786. for Richard Butler. by Virtue of his Warrant bearing date the 18th day of July 1786. Containing three Hundred and Sixty Nine (and three Quarters) Acres, with the allowance of Six # Cent for Roads &c.

by

To John Lukens Esq^r }
Surveyor Gen^l }

W^m Gray D. S.

IN TESTIMONY that the above is a copy of the original remaining on file in the Department of Internal Affairs of Pennsylvania, made conformably to an Act of Assembly approved the 16th day of February, 1833, I have hereunto set my Hand and caused the Seal of said Department to be affixed at Harrisburg, this twenty fourth day of October 1910.

Henry Houck
Secretary of Internal Affairs.