


Land late of Roger Huntt. formerly Granted by Warrant to John Brady & Patent to John Lord

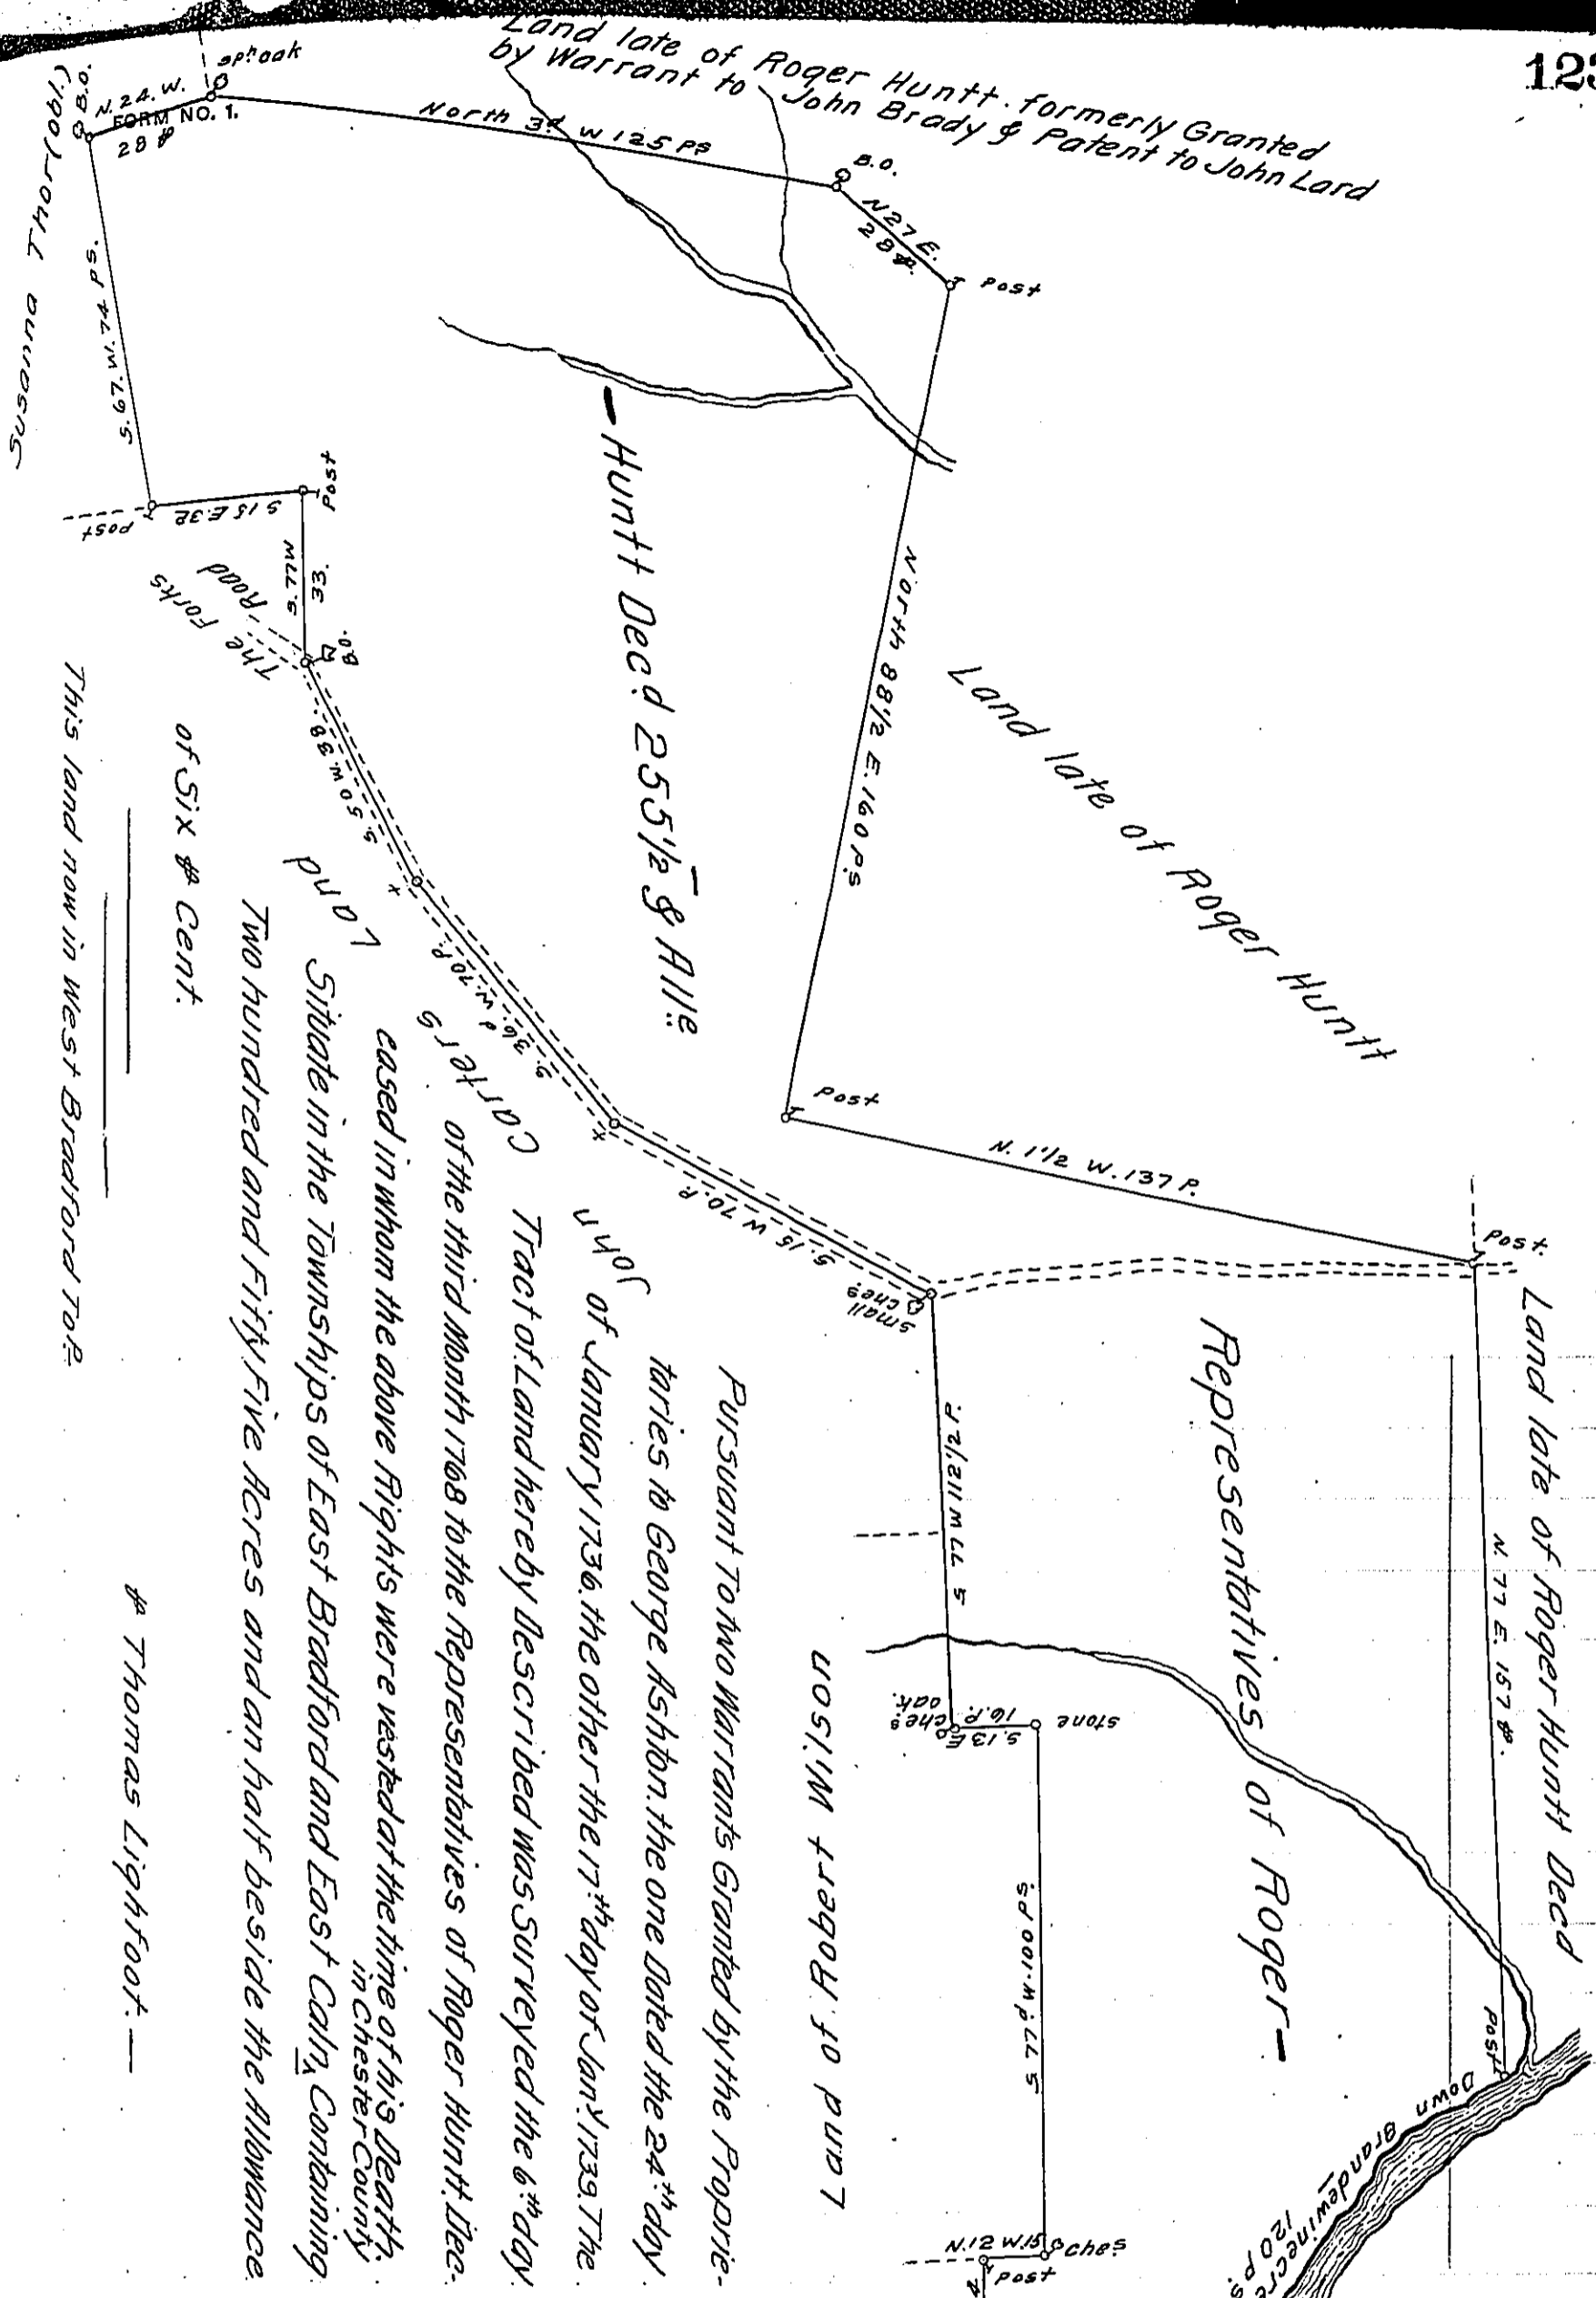

Huntt Dec'd 25 1/2 & Allie

Land late of Roger Huntt

Land late of Roger Hunt Dec'd

Representatives of Roger

Pursuant to two Warrants Granted by the Proprietaries to George Ashbn. the one Dated the 24th day of January 1736. the other the 17th day of Jan^y 1739 The Tract of Land hereby Described was Surveyed the 6th day of the third Month 1708 to the Representatives of Roger Hunt Dec'd in whom the above Rights were vested at the time of his Death in Chester County

Situate in the Townships of East Bradford and East Caln^y Containing Two hundred and Fifty Five Acres and an half beside the Allowance of Six & Cent.

This land now in West Bradford Twp

Thomas Lightfoot

IN TESTIMONY that the above is a copy of the original remaining on file in the Department of Internal Affairs of Pennsylvania, made conformably to an Act of Assembly approved the 16th day of February, 1833, I have hereunto set my Hand and caused the Seal of said Department to be affixed at Harrisburg, this eighth day of August 1911.

Henry Howell
Secretary of Internal Affairs.