

See C-61-175 213

A-27-221


Jacob Neff and Jacob Beam
A-27-223

Land Claimed by
Robert Miller

Land late of John Burney

A-39-61

Land late of Margery Given
W-64

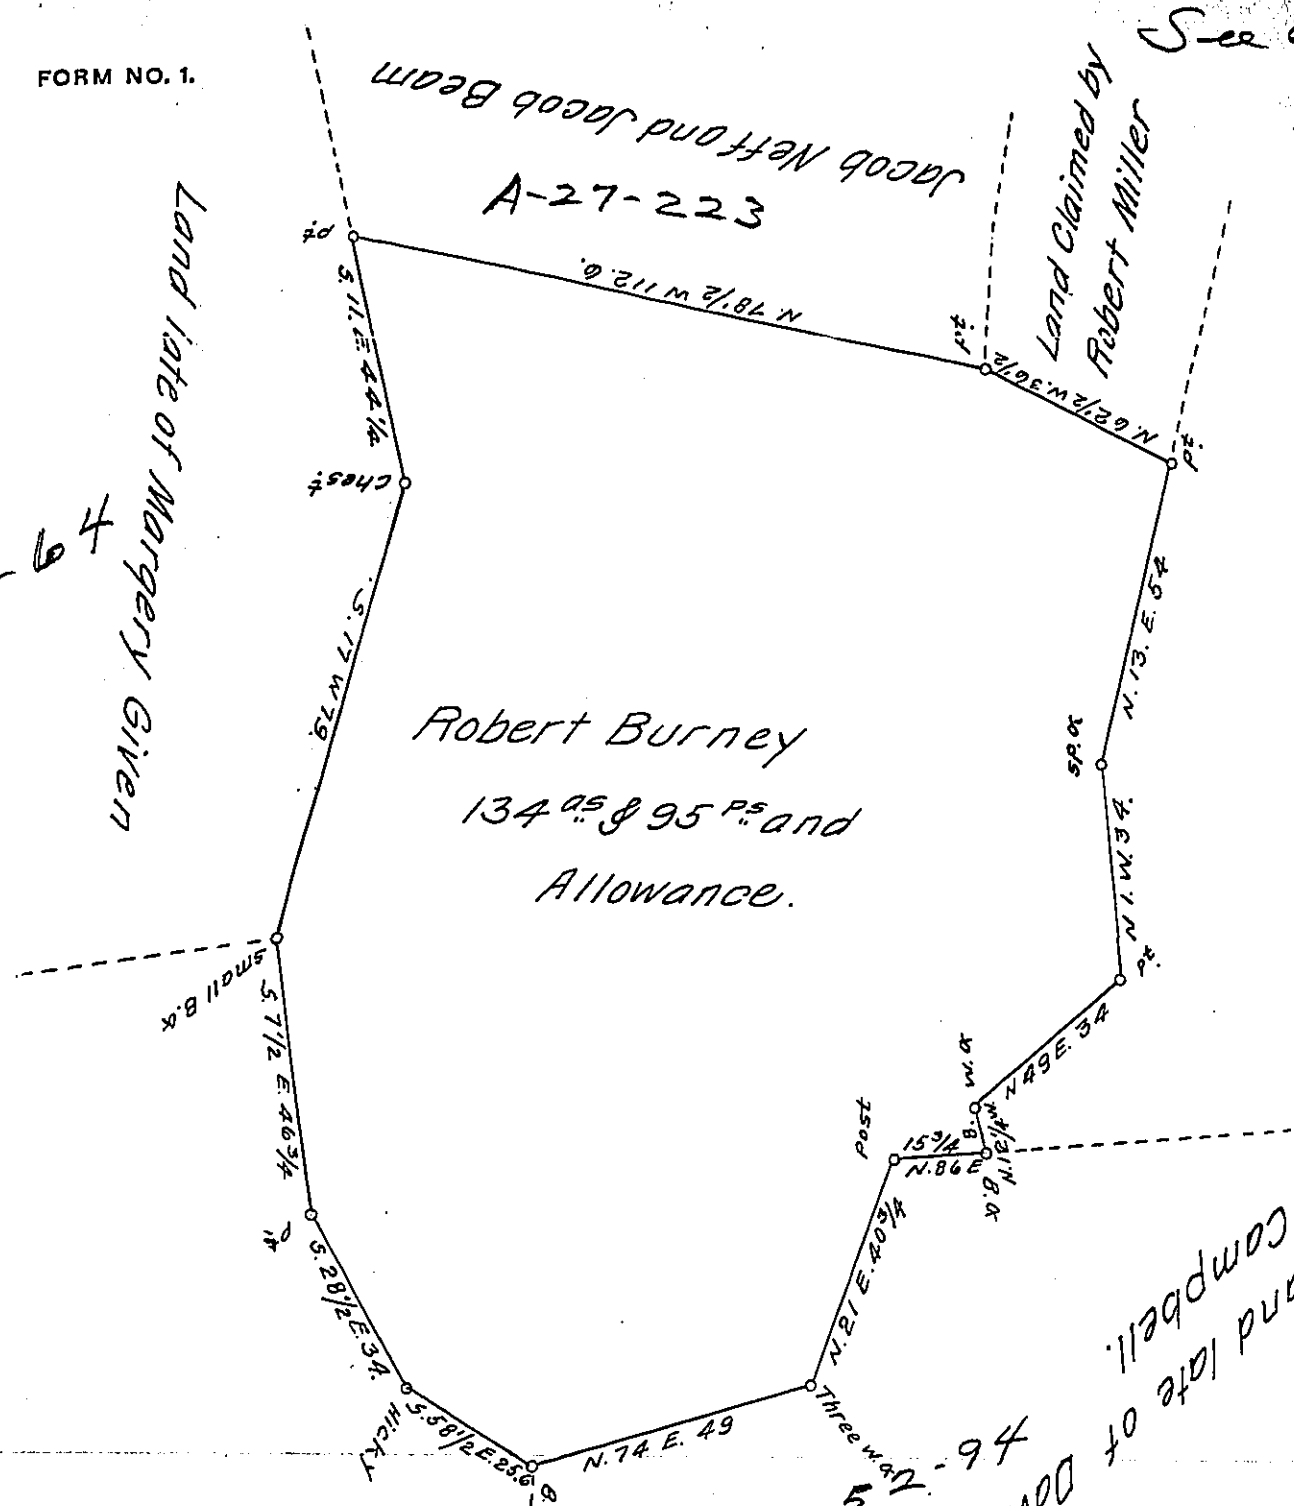

Land late of David Campbell.
A-5-94
P. 1100

A Draught of a piece or Tract of Land Situate in Colerain Township Lancaster County. Containing 134^{ac} & 95^{ps} and the Usual Allowance of six Cent for Roads &c. Surveyed the 31st Day of March A.D. 1803 for Robert Burney. By Virtue of a Warrant Dated the 3^d Day of April A.D. 1753.

H. Peam D.S
& Saml Ensminger D.S.

To Samuel Cochran Esq }
Surveyor General. }

IN TESTIMONY that the above is a copy of the original remaining on file in the Department of Internal Affairs of Pennsylvania, made conformably to an Act of Assembly approved the 16th day of February, 1833, I have hereunto set my Hand and caused the Seal of said Department to be affixed at Harrisburg, this twenty fifth day of September 1911.

Henry Howell
Secretary of Internal Affairs.