

William Logan's Land


F-315

By Virtue of a Warrant Dated 22<sup>d</sup> of August 1738 the Hereby Described Tract of Land situate in \_\_\_\_\_ Township in Lancaster County (Formerly Surveyed by Samuel Lightfoot) was Resurveyed for Robert Tweed 4<sup>th</sup> Mo. 11<sup>th</sup> 1767

Cont<sup>d</sup> 347<sup>1</sup>/<sub>2</sub> ac. & all<sup>o</sup>

P. Beja Parvin

Formerly one mentioned in the Warrant of Morris

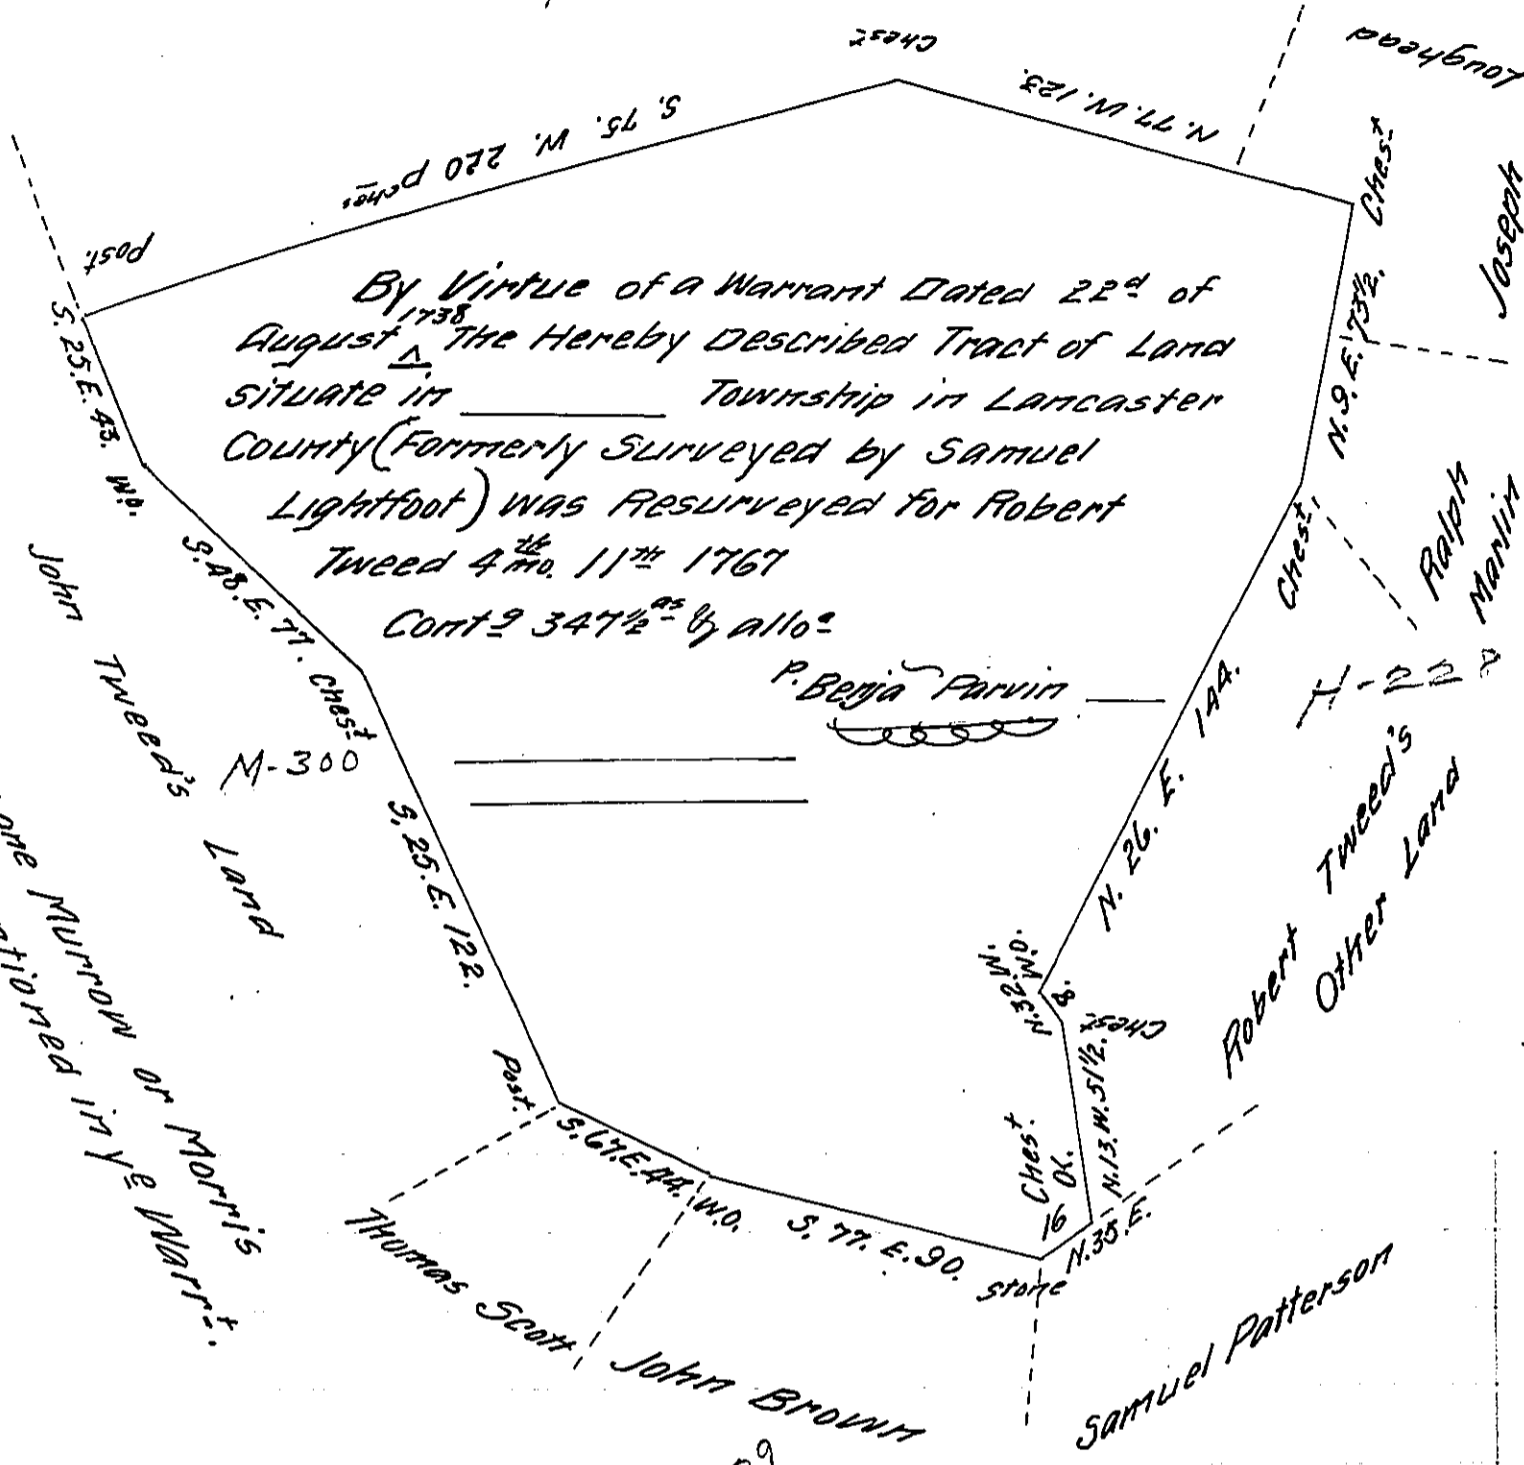

A Vacating Wt. to Jas. Oglesby

IN TESTIMONY that the above is a copy of the original remaining on file in the Department of Internal Affairs of Pennsylvania, made conformably to an Act of Assembly approved the 16th day of February, 1833, I have hereunto set my Hand and caused the Seal of said Department to be affixed at Harrisburg, this twenty seventh day of September 1911.

*Henry Houck*  
Secretary of Internal Affairs.