


Land Surveyed to James Stewart

Daniel Brown
401^a 100p & allowance

Claim of William Worth

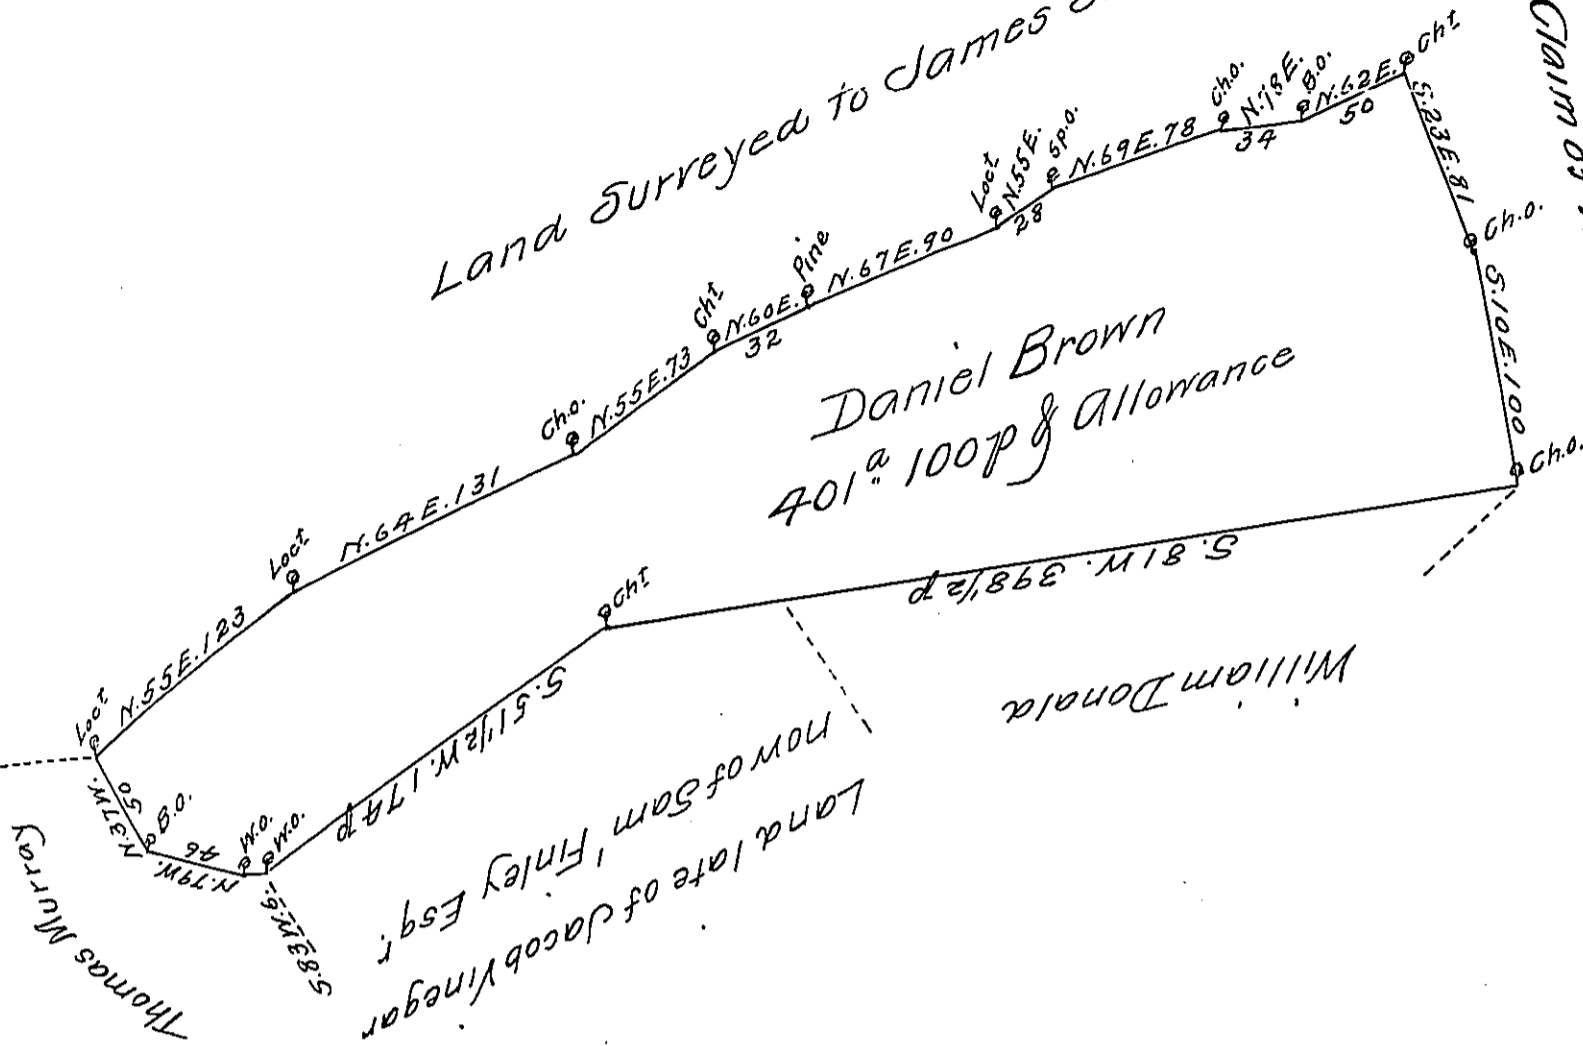

William Donald

Land late of Jacob Vinegar
now of Saml Finley Esq

H. 54-134

A Draft of a Tract of Land situate in Newton Township in the County of Cumberland Containing four hundred and one Acres and 100 Perches and the Allowance of Six p Cent for Roads &c a Surveyed June 25th 1794 ~~Surveyed June 25th 1794~~ in pursuance of a Warrant granted to Daniel Brown bearing Date the 10th Day of March 1794-

Matt^w Henderson D.S.

To Daniel Brodhead Esquire }
Surveyor General of Pennsylvania }

N.B. Since the above Warrant was executed on the Tract above described, another Warrant which appears to locate the same land dated the 24th February 1794 granted to George Wilson was put into my Hands by Thomas Buchanan Esq^r within this present Month September 1794
M. H.

IN TESTIMONY that the above is a copy of the original remaining on file in the Department of Internal Affairs of Pennsylvania, made conformably to an Act of Assembly approved the 16th day of February, 1833, I have hereunto set my Hand and caused the Seal of said Department to be affixed at Harrisburg, this Eighteenth day of October 1911

Henry Howell
Secretary of Internal Affairs.