


Cadwallader Evans

I-427

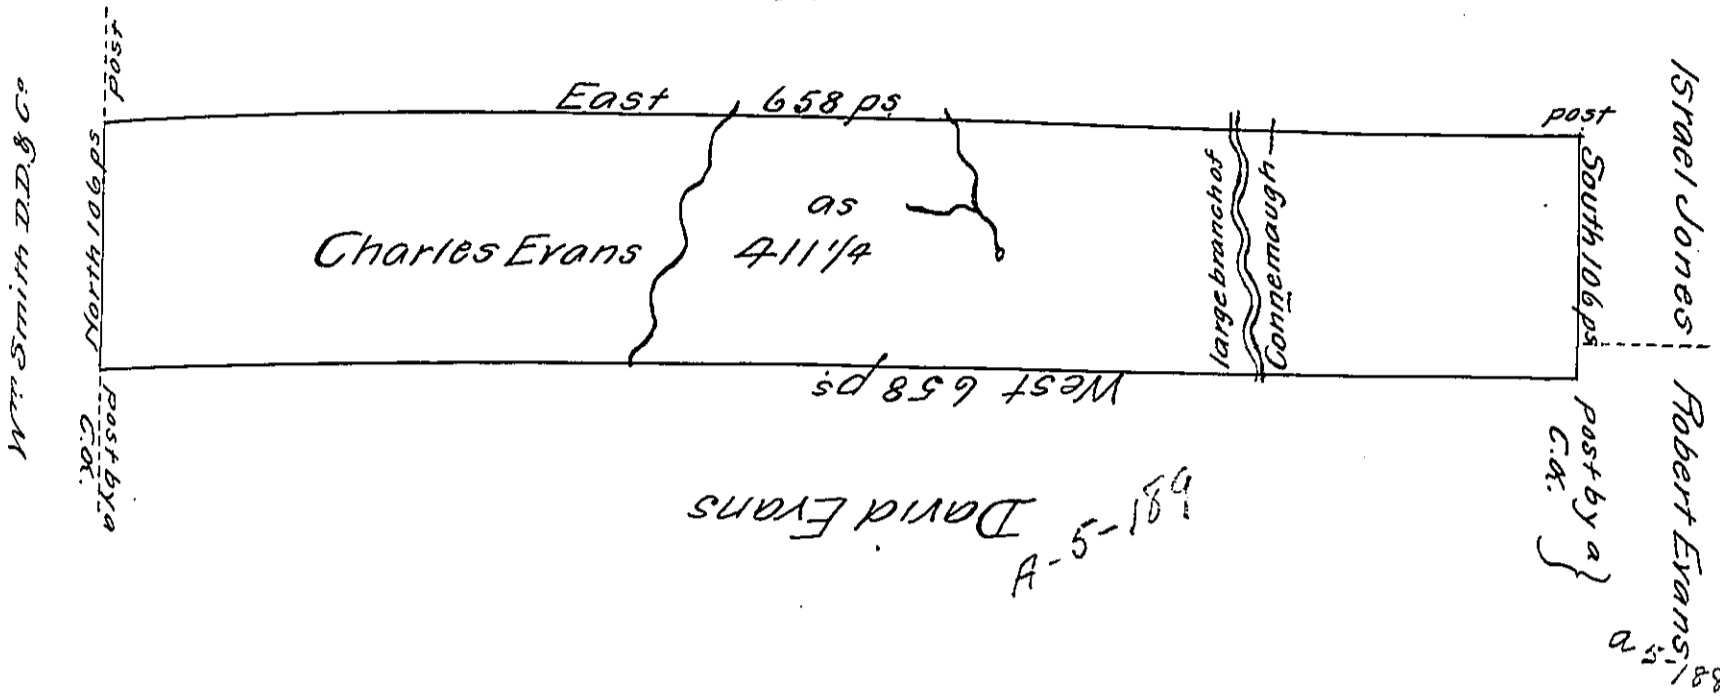

Situate on a Branch of Little Connemaugh in Quemahoning Township
 Sommerset County, Containing 4 1/4 Acres & one fourth of an Acre
 & the usual Allowance of Six per Cent for Roads &c Surveyed August
 28th 1794. Resurveyed April 28th 1801 for Charles Evans on Warrant
 dated March 10th 1794-

John M Clean Deputy —

To Samuel Cochran Esquire }
 Surveyor General }

IN TESTIMONY that the above is a copy of the original remaining on file in
 the Department of Internal Affairs of Pennsylvania, made
 conformably to an Act of Assembly approved the 16th day of
 February, 1833, I have hereunto set my Hand and caused
 the Seal of said Department to be affixed at Harrisburg,
 this Twenty Eighth day of November 1911

Henry Houch
 Secretary of Internal Affairs.