


FORM NO. 1.

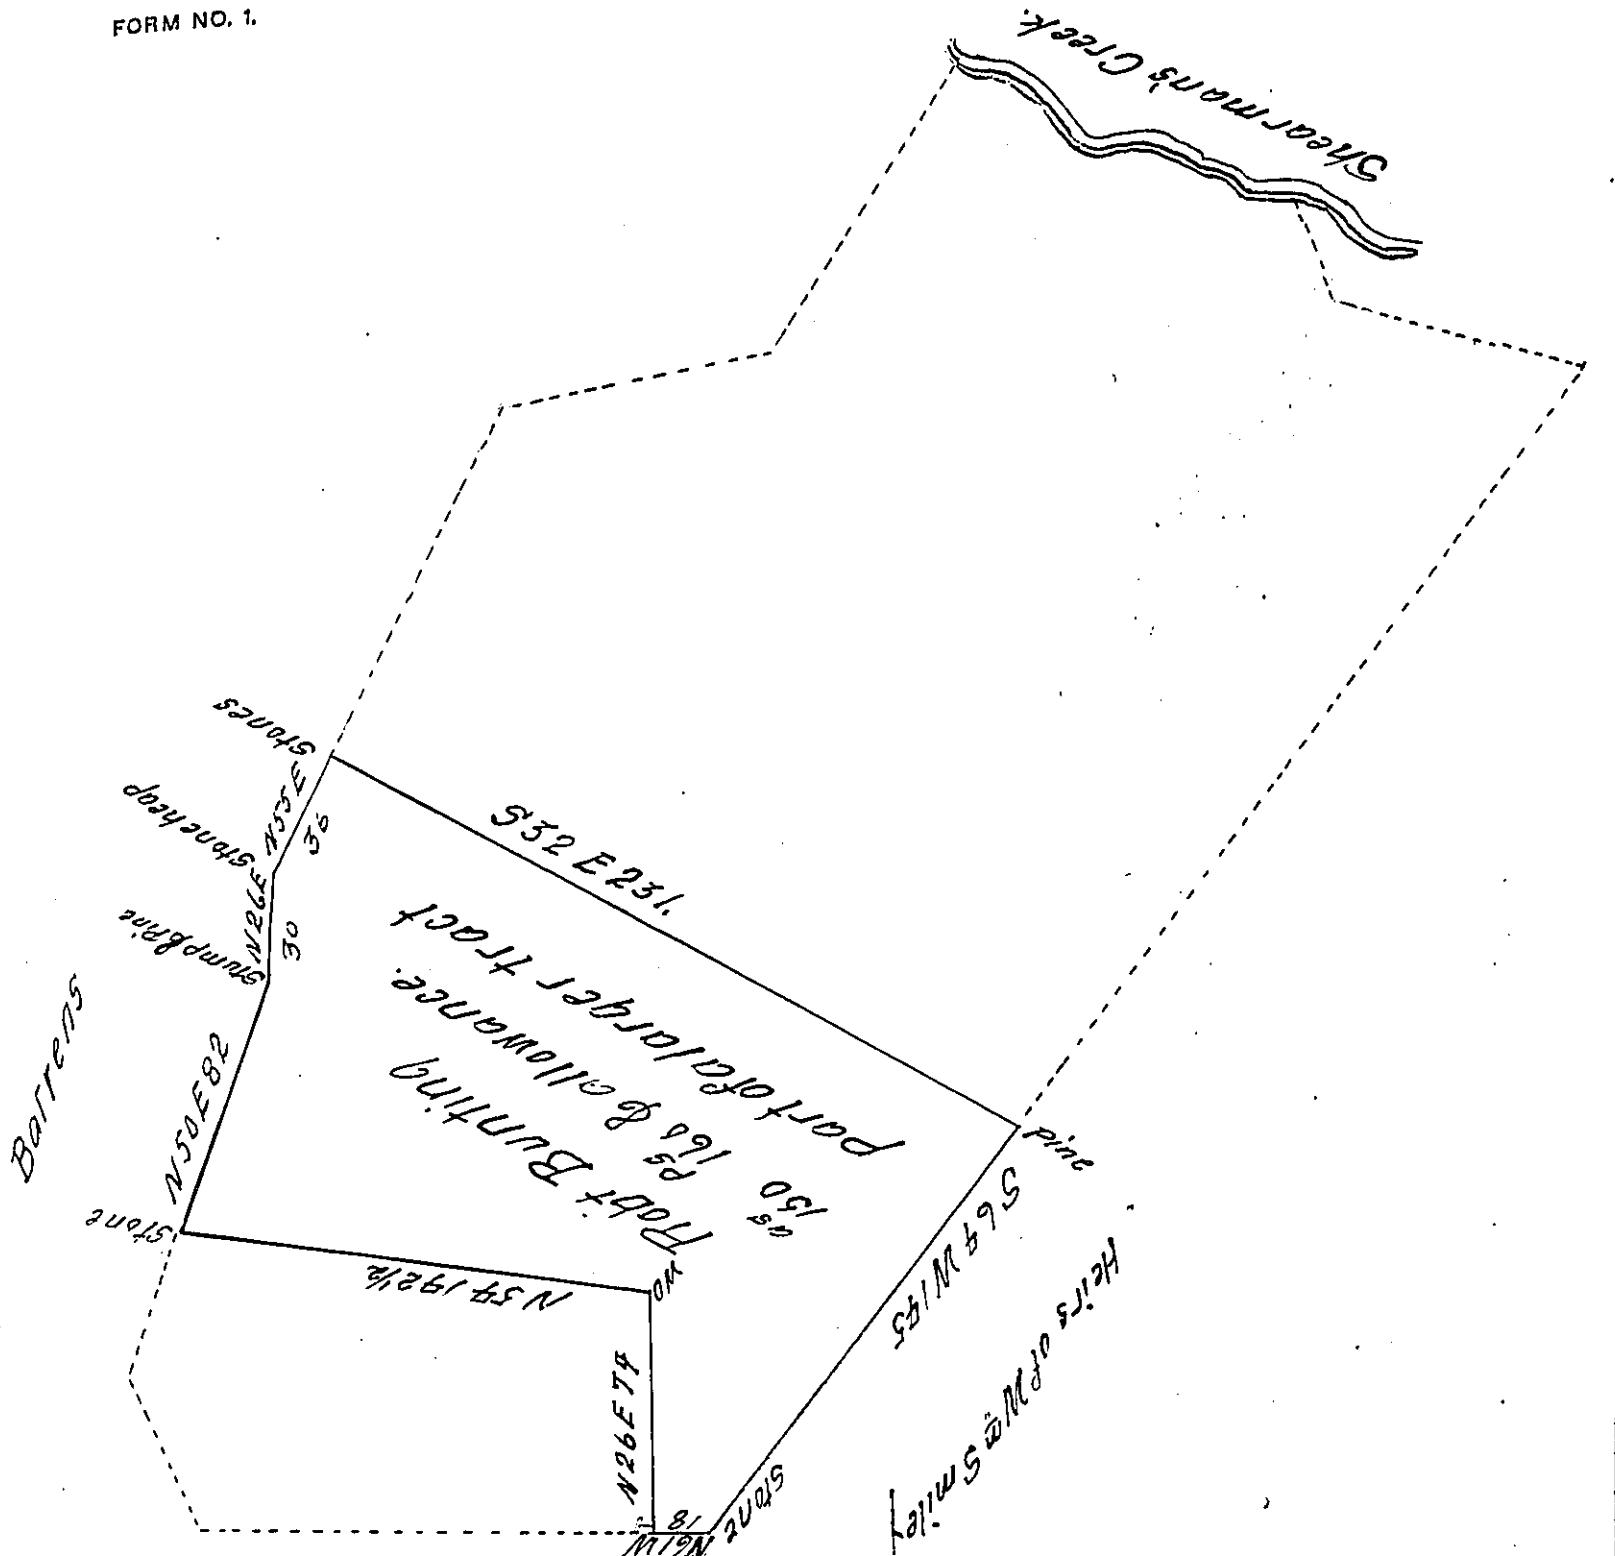

The Draft of a tract of land situate in Tyrone Township Cumberland County containing one hundred fifty acres one hundred & Sixty Perches and allowance Surveyed and divided June 28<sup>th</sup> 1819 being part of a larger tract of land granted to Robert Bunting by an application dated 21<sup>st</sup> March 1768

To Richd T. Leech Esquire  
Surveyor General—

*Robt Clark D.S.*

IN TESTIMONY that the above is a copy of the original remaining on file in the Department of Internal Affairs of Pennsylvania, made conformably to an Act of Assembly approved the 16th day of February, 1833, I have hereunto set my Hand and caused the Seal of said Department to be affixed at Harrisburg, this Seventh day of December 1911

*Henry Houch*

Secretary of Internal Affairs.