


FORM NO. 1.

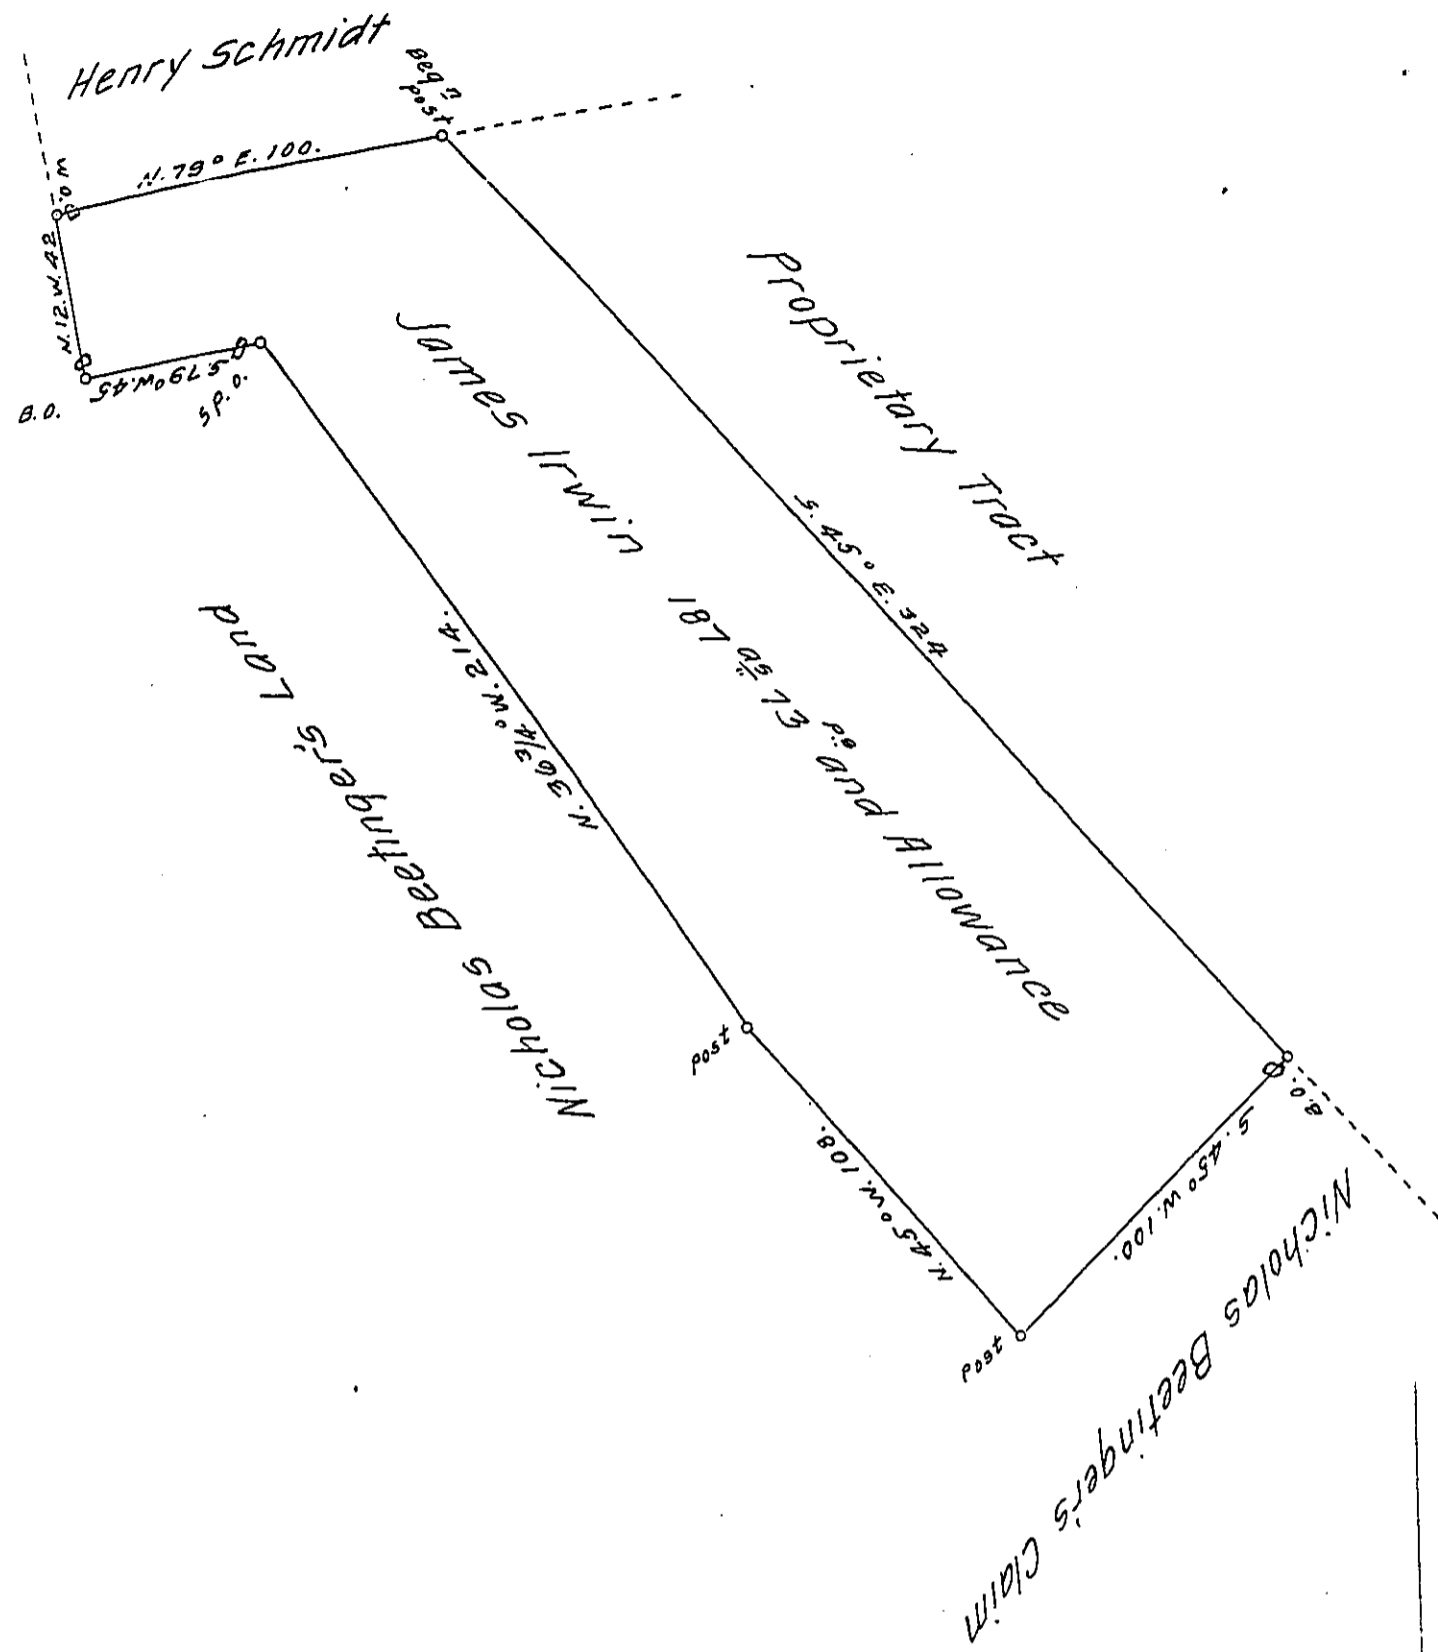

A Draught of a Tract of Land Situate in Antrim Township. Cumberland County, containing One Hundred Eighty seven Acres and Seventy three perches and Allowance of Six Acres & Cent for Roads - Survey'd for James Irwin the 5th Day of June 1773. In pursuance of an Order of Survey Dated March 18th 1767. N^o 3082.

To John Lukens Esq^r }
 Surveyor General. }

John Armstrong
 D.S.

IN TESTIMONY that the above is a copy of the original remaining on file in the Department of Internal Affairs of Pennsylvania, made conformably to an Act of Assembly approved the 16th day of February, 1833, I have hereunto set my Hand and caused the Seal of said Department to be affixed at Harrisburg, this eighteenth day of December 1911.

Henry Howell
 Secretary of Internal Affairs.