


FORM NO. 1.

Henry Stancee's Improvement

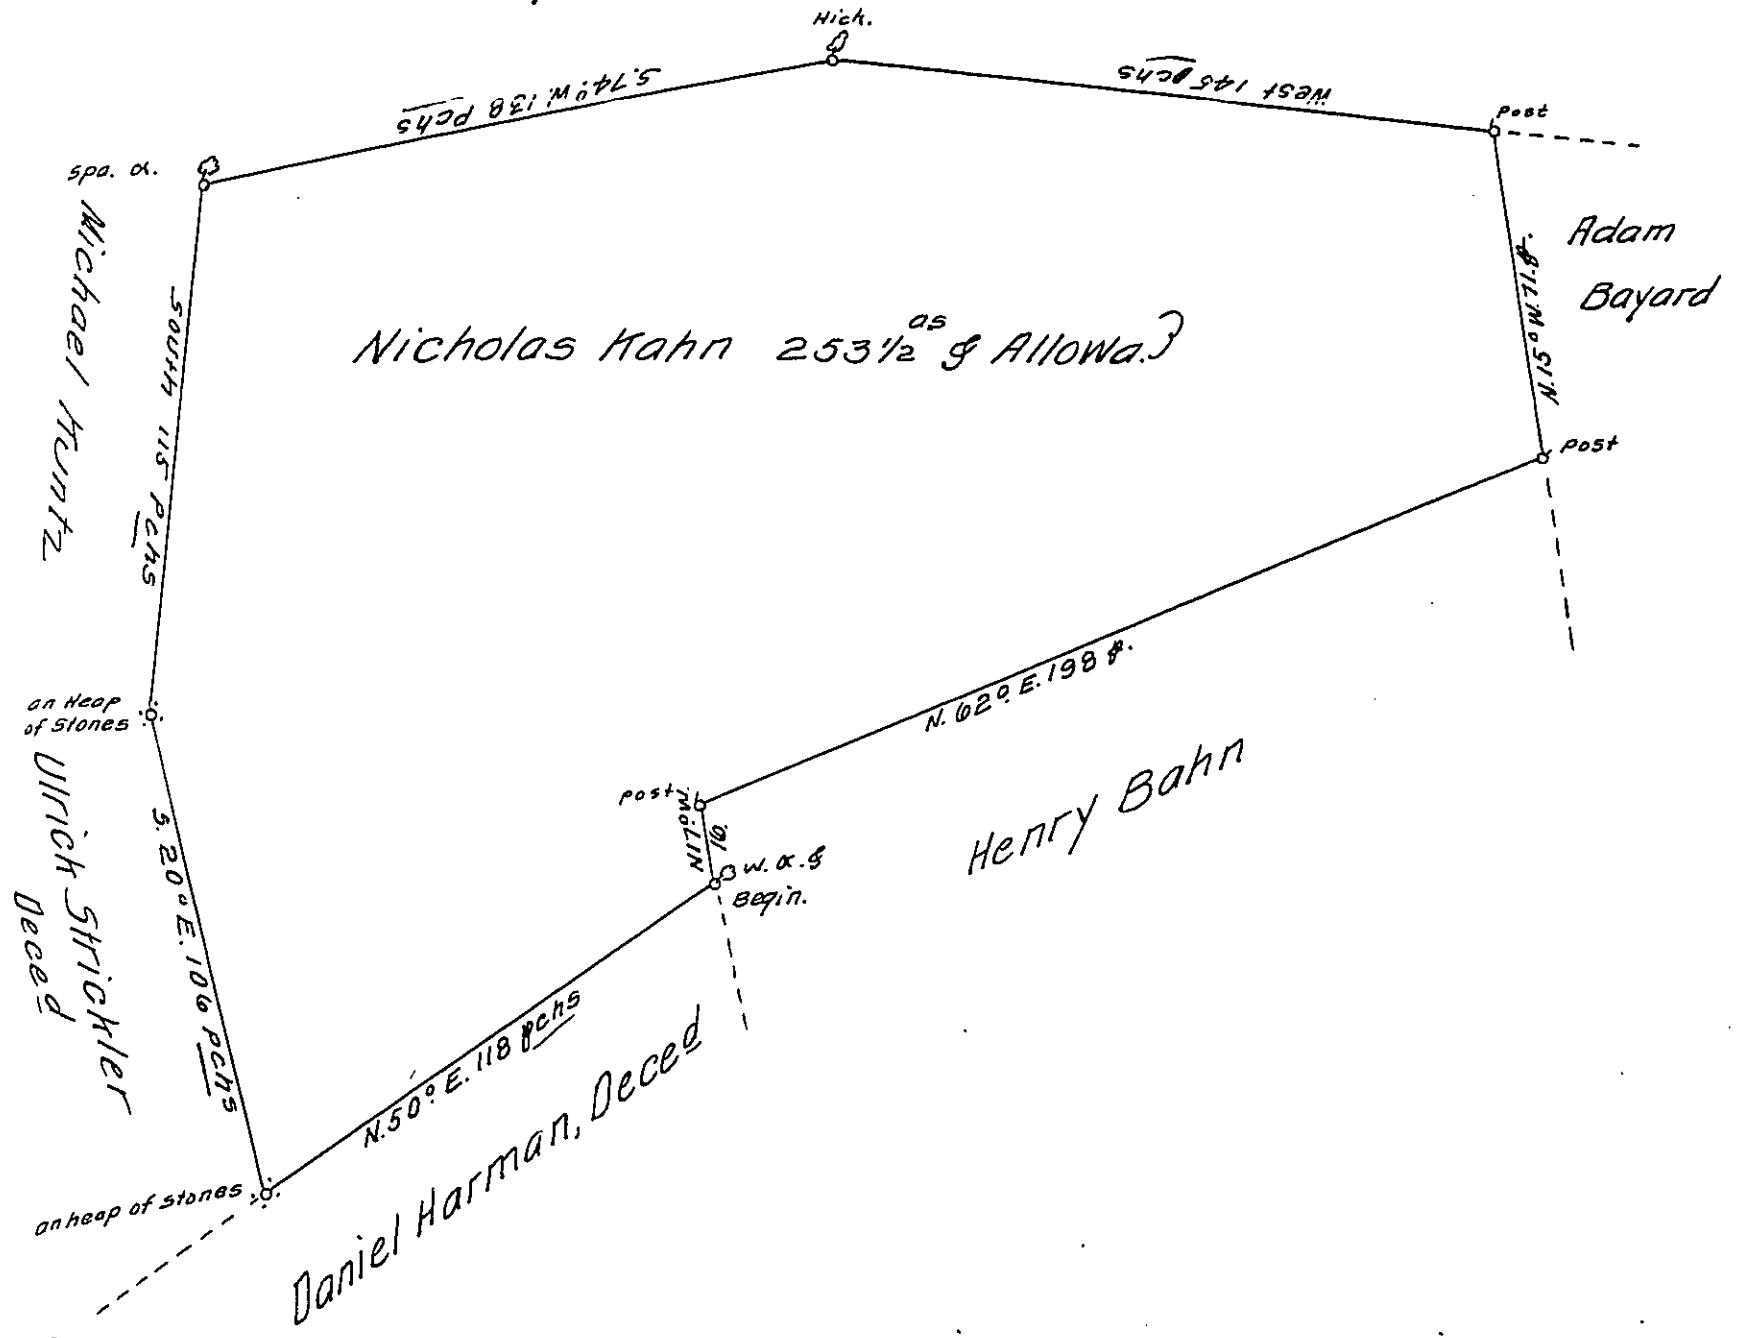

A Draught of a Tract of Land Situate in Hallam Township in the County of York (late part of the County of Lancaster) within the Manor of Springetsbury containing two hundred & fifty three Acres and half an Acre and the Allowance of Six Acres & Cent. for Roads & Highways, Survey'd the 29<sup>th</sup> day of September 1753. for Nicholas Kahn in pursuance of a Grant to him (by the Name of Nicholas Conn) under the Hand of the Hon.<sup>ble</sup> Thomas Penn Esq<sup>r</sup> one of the Proprietaries &c<sup>a</sup> bearing Date at Lancaster County the 20<sup>th</sup> Day of October 1736.

Geo. Stevenson. DY. S<sup>r</sup>

Agreed to sell the overplus of this Draught at 10<sup>s</sup> an Acre.

James Tilghman. Secry.

IN TESTIMONY that the above is a copy of the original remaining on file in the Department of Internal Affairs of Pennsylvania, made conformably to an Act of Assembly approved the 16th day of February, 1833, I have hereunto set my Hand and caused the Seal of said Department to be affixed at Harrisburg, this first day of March 1912.

*Henry Stancee*  
Secretary of Internal Affairs.