


EIK.

B-488

Herman Le Roy & o^{rs}

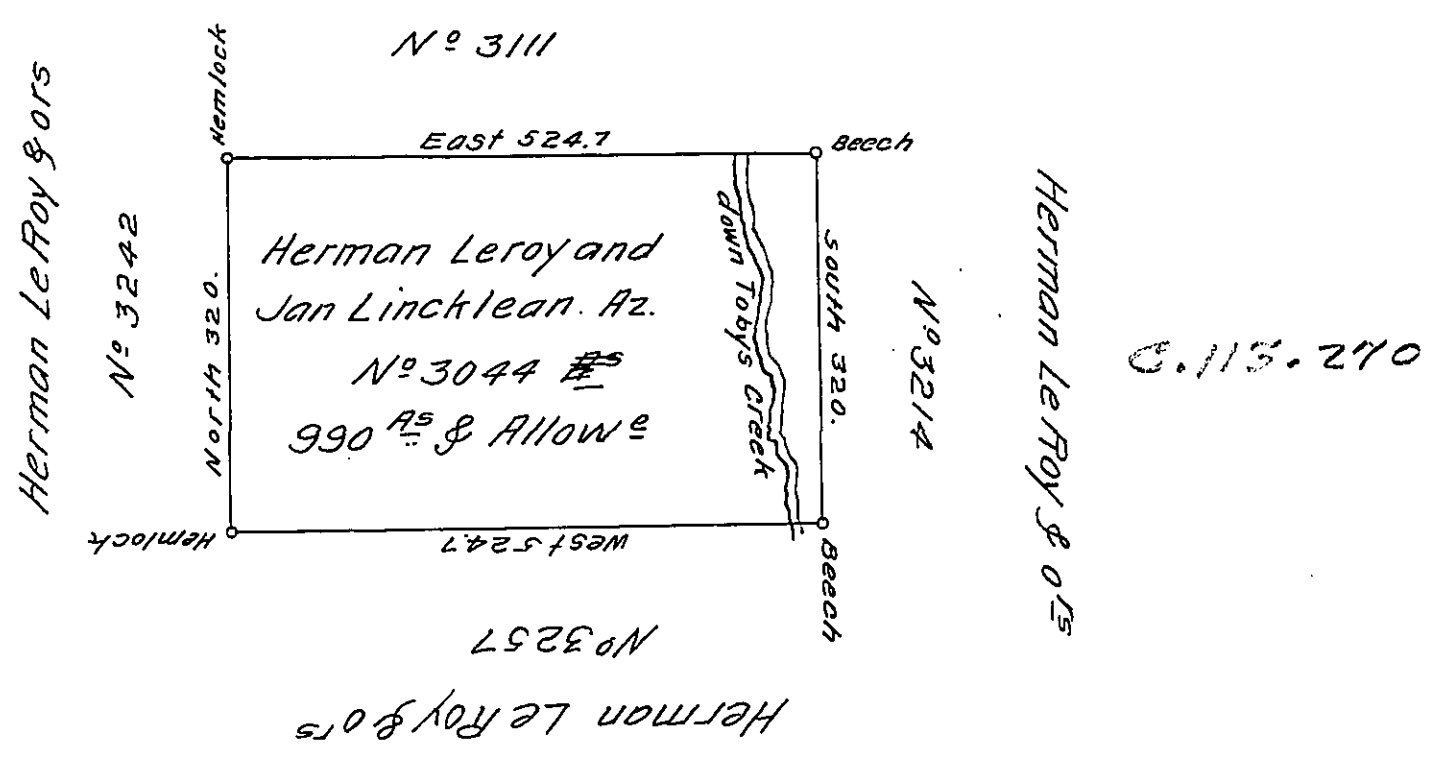

A Draught of a Tract of land Situate on the North West ~~Side of~~
 Branch of Tobys creek about 2 Miles above the Fork in the last
 purchase District N° 4. Surveyed the Sixth day of August 1793.
 By Warrant to Herman Le Roy and Jan Lincklean Az. Dated the
 thirteenth Day of Dec^r. 1792 N° 3044 # for 900 A^s. Containing Nine
 Hundred & Ninety Acres & the Allowance (obl.) of Six p^r. Ct for Roads
 &c.

For Daniel Brodhead Esq^r. S.G.

Ⓢ. (other signature)
 torn out

IN TESTIMONY that the above is a copy of the original remaining on file in
 the Department of Internal Affairs of Pennsylvania, made
 conformably to an Act of Assembly approved the 16th day of
 February, 1833, I have hereunto set my Hand and caused
 the Seal of said Department to be affixed at Harrisburg,
 this third day of May 19/2.

Henry Houck.
 Secretary of Internal Affairs.