


FORM NO. 1.

G. B. Holliday  
D. 80-188

Heirs of T. O. Hamilton

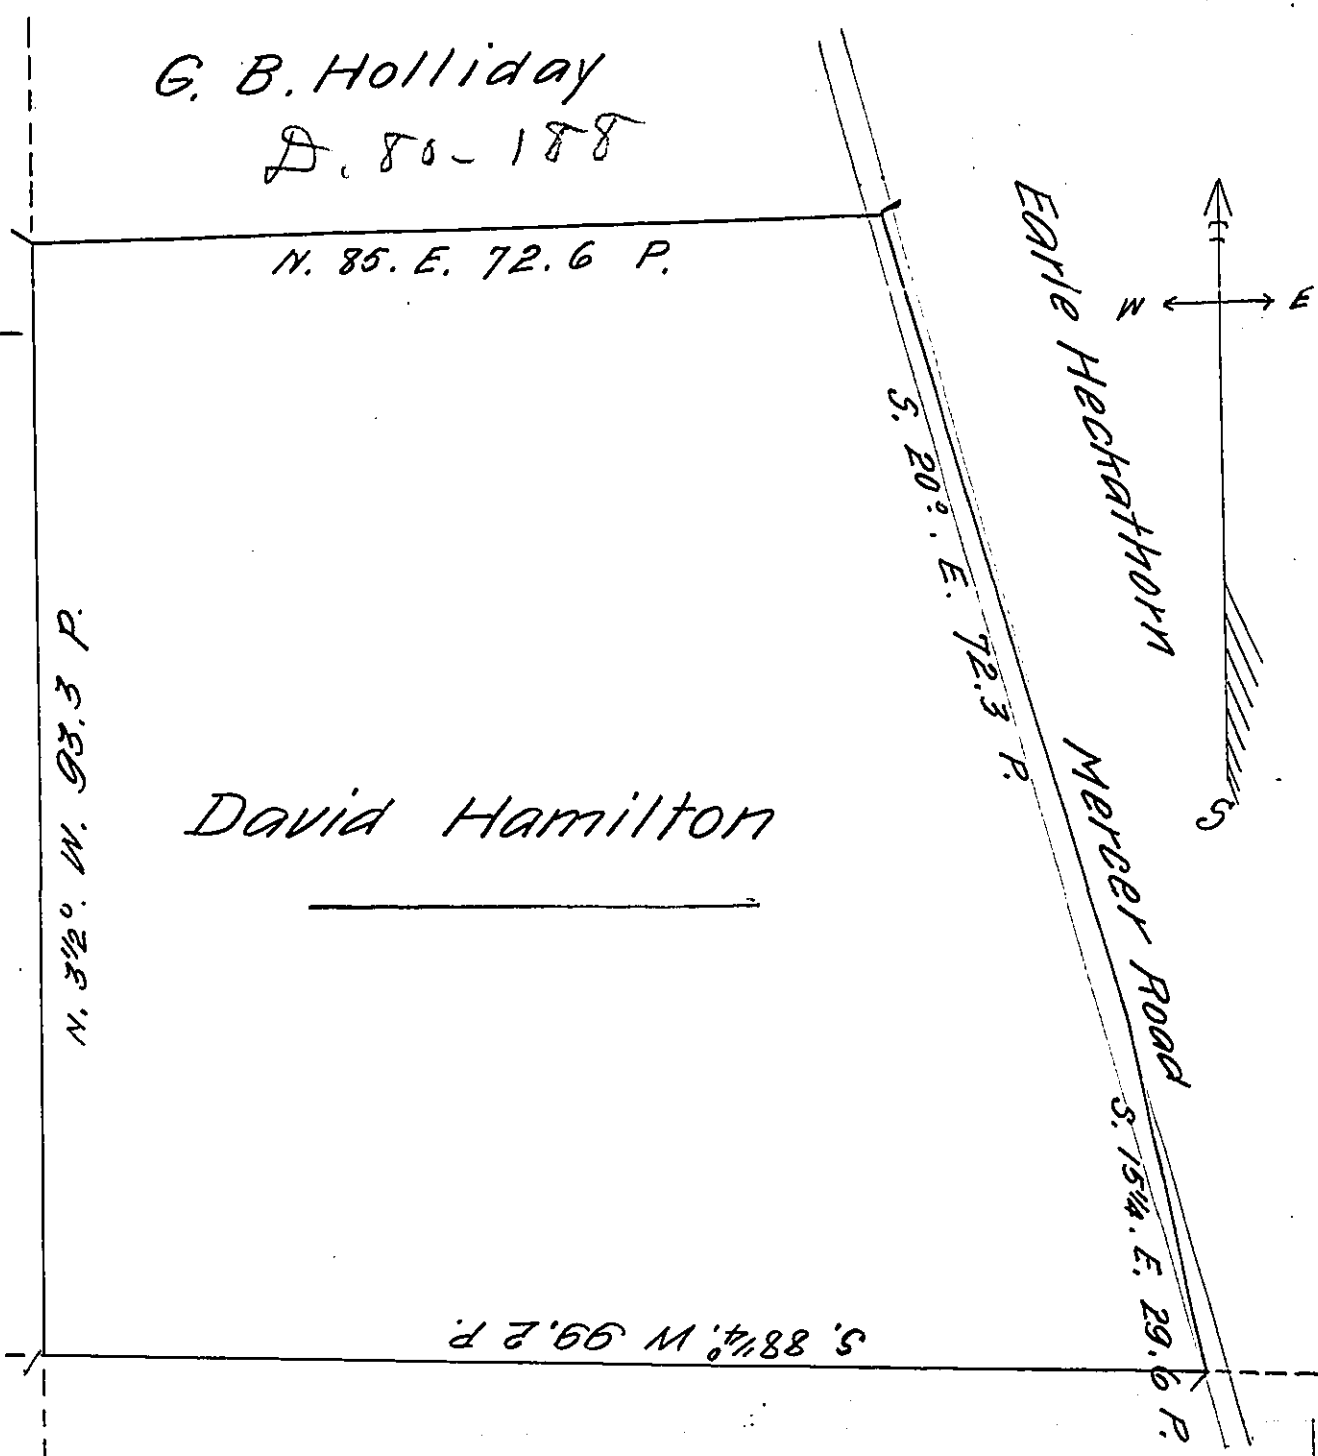

David Hamilton

David Hamilton

A Draft of a tract of land situated in the Township of Plain-  
 grove and County of Lawrence, containing Forty  
 eight (48) acres, 155 perches and allowance of  
 six per cent. for roads, etc. Surveyed the twenty-  
 eighth day of February 1910, <sup>by C. F. Lawrence</sup> in pursuance of a  
 warrant granted to David Hamilton dated the  
 seventh day of February 1910 which survey I  
 hereby accept and approve.

J. H. Miller  
County Surveyor.

To Hon. Henry Houck,  
 Secretary of Internal Affairs }

IN TESTIMONY that the above is a copy of the original remaining on file in  
 the Department of Internal Affairs of Pennsylvania, made  
 conformably to an Act of Assembly approved the 16th day of  
 February, 1833, I have hereunto set my Hand and caused  
 the Seal of said Department to be affixed at Harrisburg,  
 this ninth day of April 1912.

*Henry Houck*  
 Secretary of Internal Affairs.