


SEE ALSO
D-7-280
OVERLAP
EACH OTHER

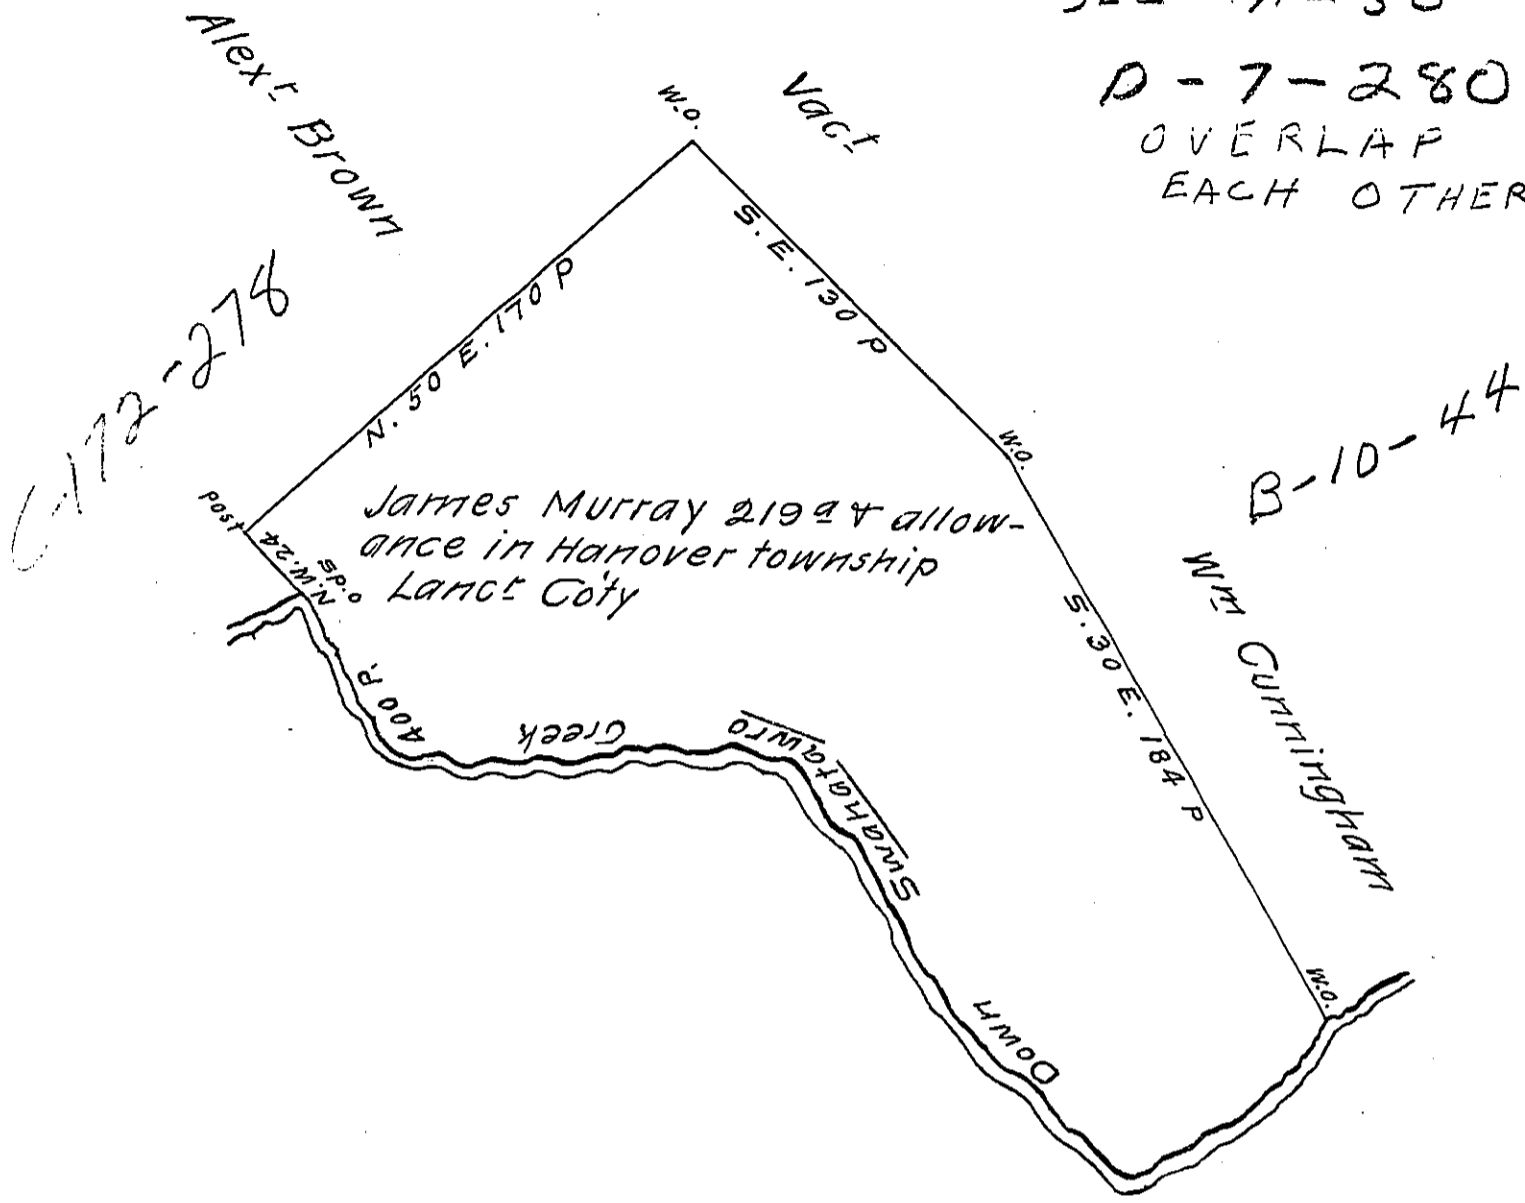

A draught of James Murray's land situate in Hanover town-
 ship Lancaster County containing 219 acres & the allowance of
 six $\frac{1}{2}$ cent for roads &c. By virtue of the Honourable Proprietaries
 warrant dated 28 January 1743. Survey'd the 23^d day of February
 following

$\frac{1}{2}$ Tho. Cookson Dep. Surv^r

To M^r W^m Parsons Surv^r Gen^l

IN TESTIMONY that the above is a copy of the original remaining on file in
 the Department of Internal Affairs of Pennsylvania, made
 conformably to an Act of Assembly approved the 16th day of
 February, 1833, I have hereunto set my Hand and caused
 the Seal of said Department to be affixed at Harrisburg,
 this twenty first day of February 1912

Henry Hauck
 Secretary of Internal Affairs.