


FORM NO. 1.

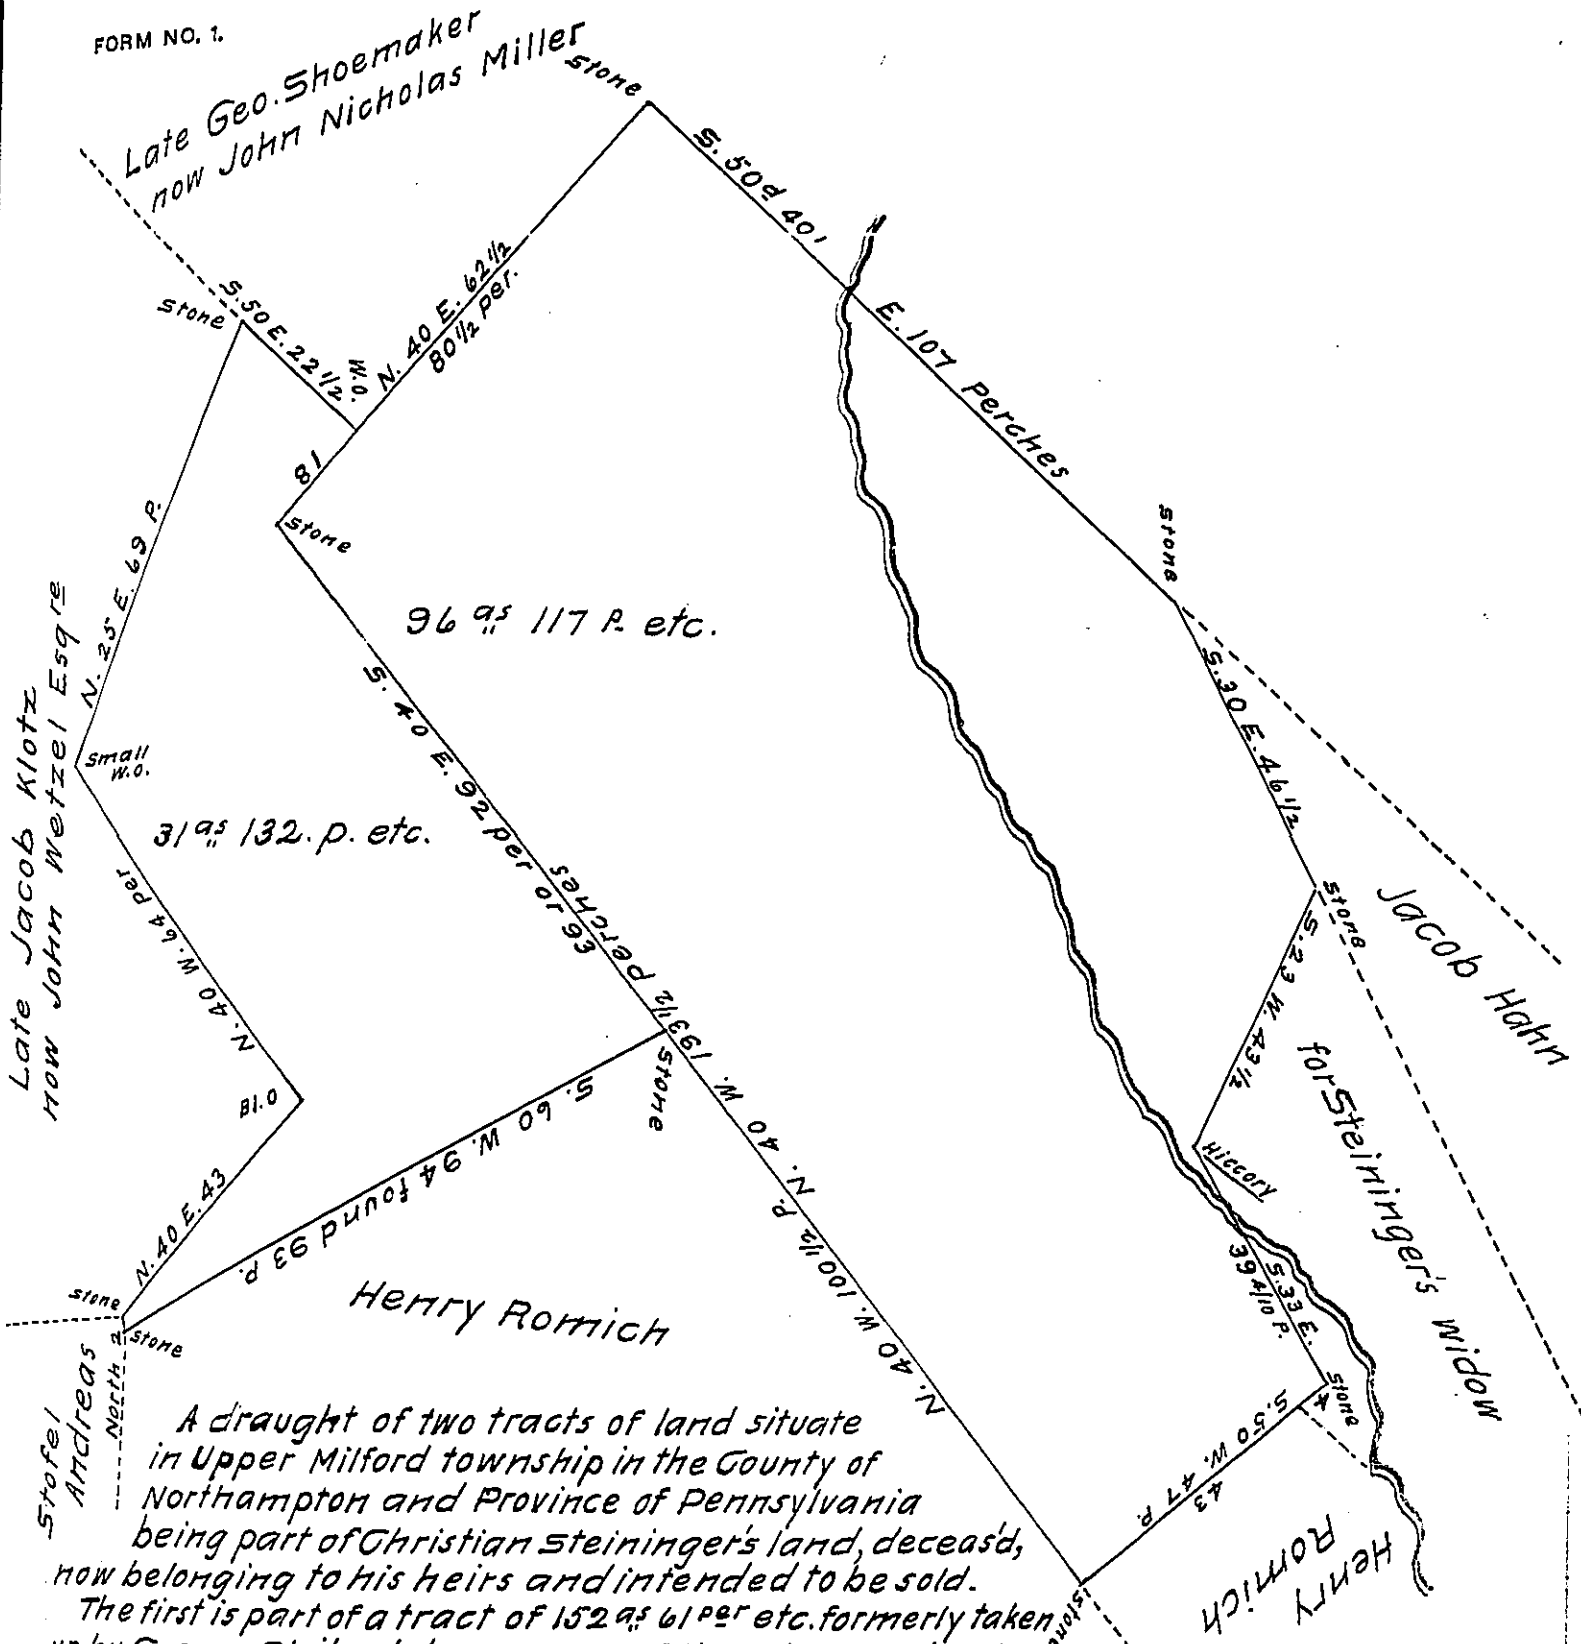

A draught of two tracts of land situate in Upper Milford township in the County of Northampton and Province of Pennsylvania being part of Christian Steininger's land, deceased, now belonging to his heirs and intended to be sold.

The first is part of a tract of 152 a. 61 p. etc. formerly taken up by George Stribeck by warrant of the 8th December Anno 1744 and afterwards sold to the said Christian Steininger. Beginning at a stone in a line of Henry Romich's land thence by the same and by the said Steininger's other land North 40 degrees West 193 1/2 perches to a stone thence by the same and by John Nicholas Miller's land North 40 d's East 80 1/2 perches to a stone and by the same South 50 degrees 40 minutes East 107 perches to a stone thence by Isaac Hahn's land South 30 d's East 46 1/2 perches to a stone, thence by the said Steininger's other land South 23 d West 43 1/2 perches to a hickory and South 33 d East 39 1/10 perches to a stone, thence by the same and by Henry Romich's land South 50 d West 47 perches to the place of beginning containing ninety six acres and 117 perches of land together with the usual allowance at six per cent. for roads, or 102 acres 86 perches strict.

The second tract contains 31 acres 132 perches of land and the said allowance for which there is a separate Deed to the said Steininger dated Novemb^r 9th 1761.

Surveyed and divided for the said Christian Steininger's Heirs on the 18th April Anno — 1776

P: David Shultze

IN TESTIMONY that the above is a copy of the original remaining on file in the Department of Internal Affairs of Pennsylvania, made conformably to an Act of Assembly approved the 16th day of February, 1833, I have hereunto set my Hand and caused the Seal of said Department to be affixed at Harrisburg, this third day of May 1912

Henry Horck
 Secretary of Internal Affairs.