


A-61-158

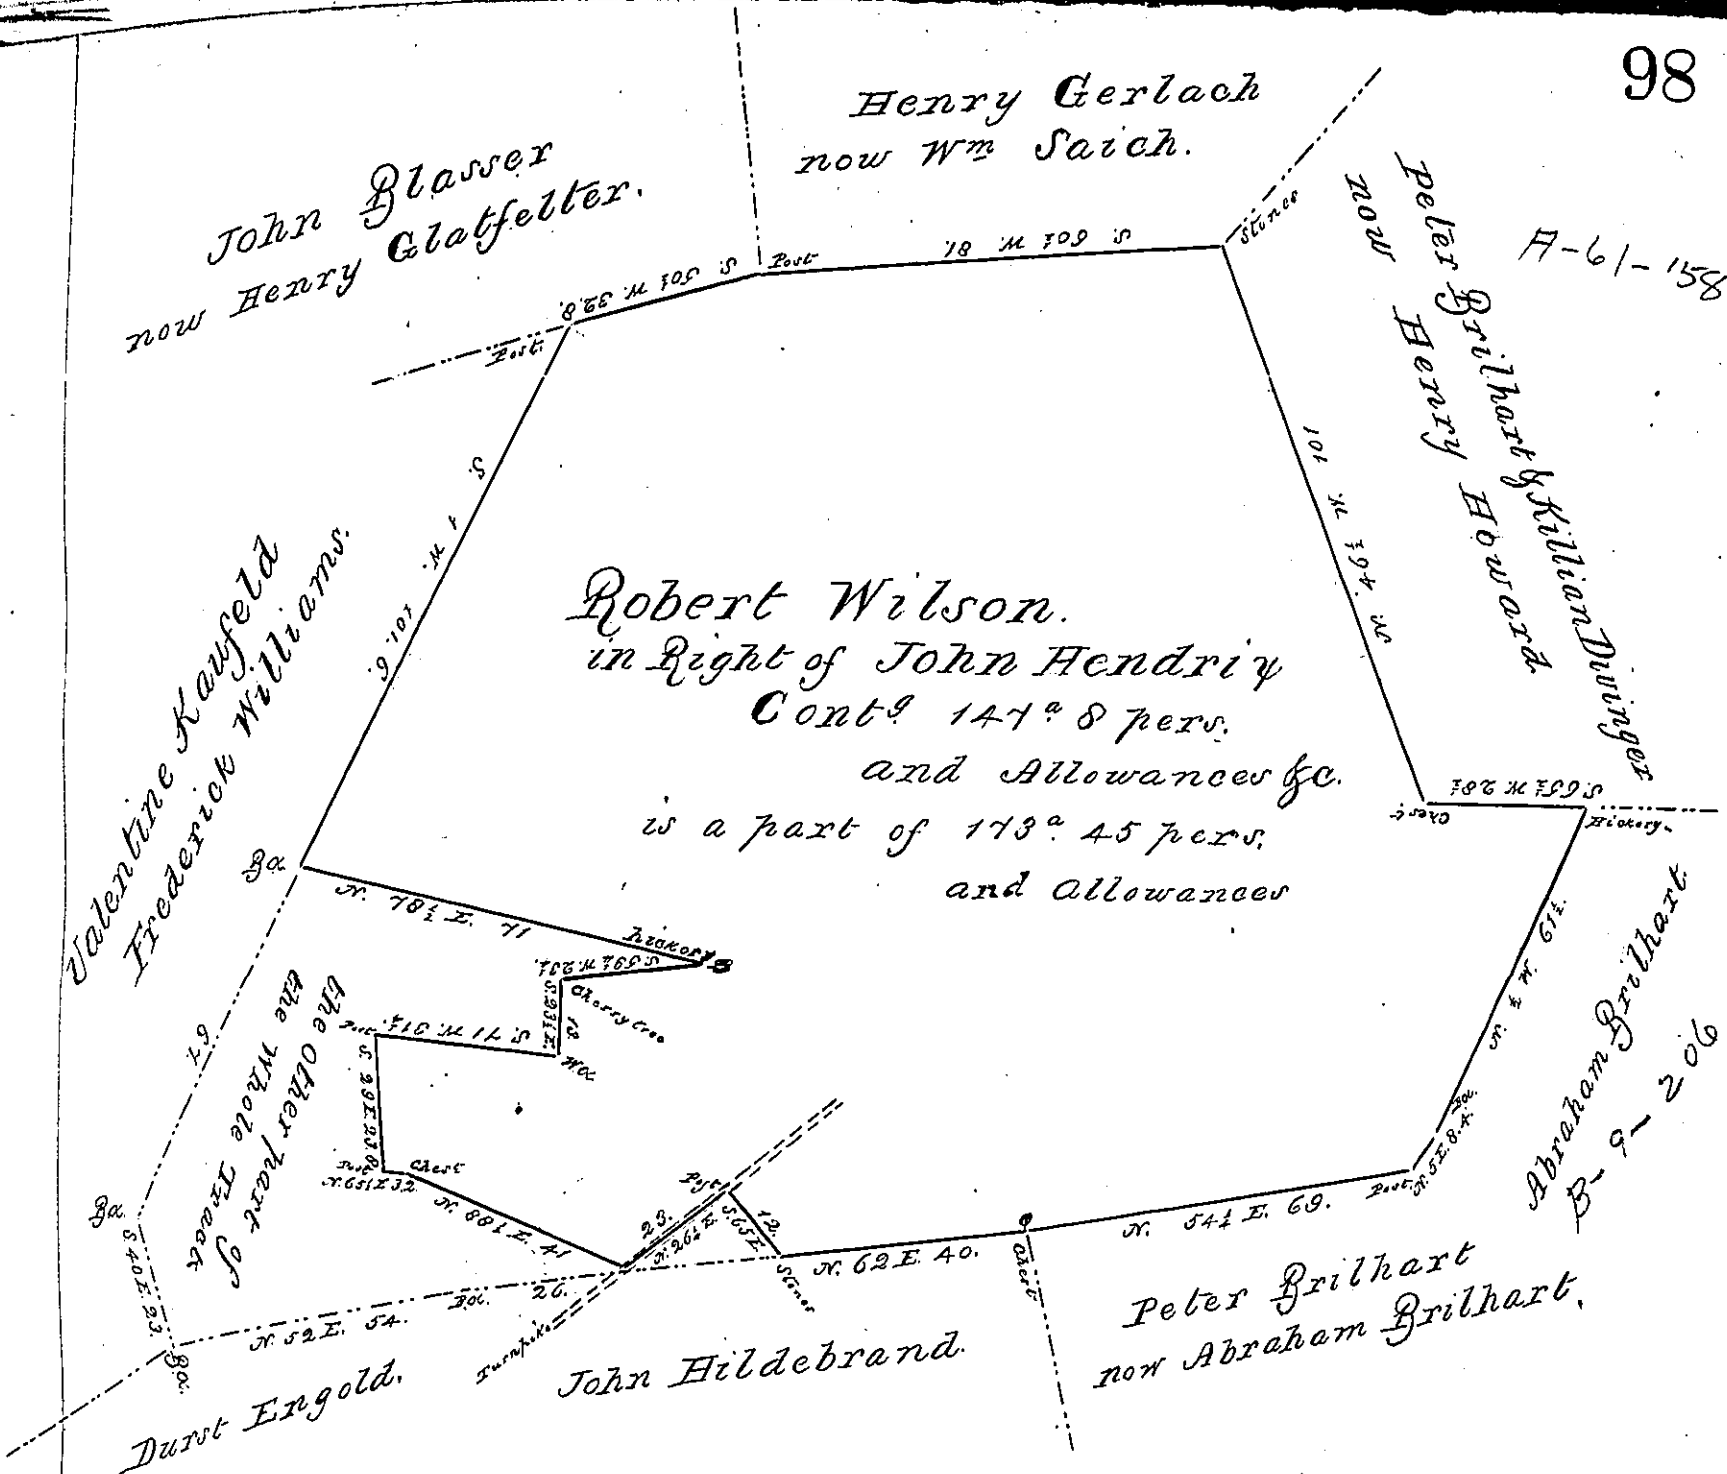

A Draught of a Tract of Land Situate in Schuylburg Township in the County of York containing as above set forth one hundred and forty seven acres and eight perches and Allowances. Part of a Larger Tract of Land which was Surveyed in Pursuance of the Application No. 2761 granted to John Hendry. Surveyed on the 12<sup>th</sup> Day of September A.D. 1768 &c. And (obiterated) Draughted and calculated the above on the Second Day of February A.D. 1831. and am Requested to make Return of the Same by Robert Wilson the Present owner &c.

per John Pecker S.D.

J. Jacob Spaugler Esq.  
 Surveyor General  
 at Harrisburg.

IN TESTIMONY that the above is a copy of the original remaining on file in the Department of Internal Affairs of Pennsylvania, made conformably to an Act of Assembly approved the 16th day of February, 1833, I have hereunto set my Hand and caused the Seal of said Department to be affixed at Harrisburg, this

Sixth day of August 1876

*Wm. Candlish*  
 Secretary of Internal Affairs