


- 224

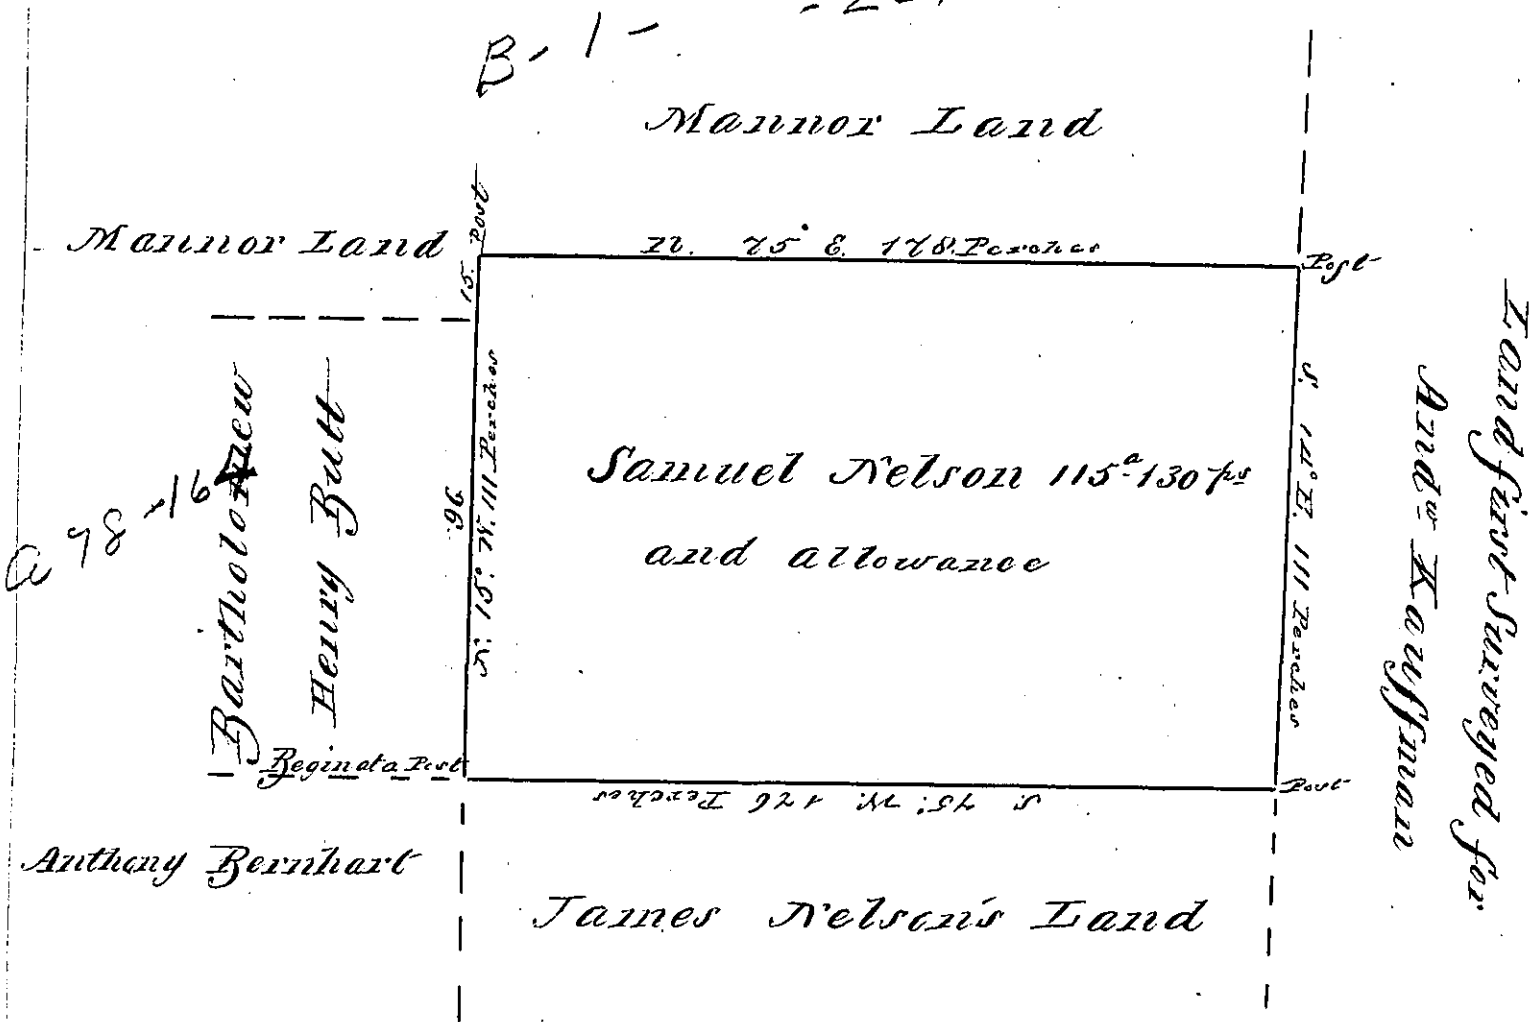

A Draught of a Tract of Land Situate on the Houde the Propri-  
 etaries Mannor of Conestoga in Mannor Township Lancaster  
 County, Beginning at a Post a corner of Land Survey'd for James  
 Nelson a corner of Land Survey'd for Anthony Bernhart and also  
 a corner of Land Survey'd for Bartholomew Henry Butt thence part  
 with Land of the said Butt and part with Mannor Land N. 15° W 111  
 Perches to a post thence by a line of marked trees and with Mannor Land  
 N. 75° E 178 Perches to a post in a line of Land first Survey'd to Andrew Kauffman  
 and thence with S. 14° E 111 Perches to a post ~~across~~ a corner of Land Survey'd  
 for James Nelson and thence with S. 75° W. 176 Perches to the place of beginning cont-  
 aining one Hundred and fifteen acres and one Hundred and thirty Perches and  
 the allowance of six acres pr. cent for Roads and Highways, Survey'd for Samuel  
 Nelson the 24<sup>th</sup> June 1761,

To Nicholas Sewell Esq<sup>r</sup> Surveyor General } J<sup>r</sup> Geo. Stevenson D<sup>r</sup> S.

IN TESTIMONY that the above is a copy of the original remaining on file in the  
 Department of Internal Affairs of Pennsylvania, made con-  
 formably to an Act of Assembly approved the 16th day of  
 February, 1833, I have hereunto set my Hand and caused  
 the Seal of said Department to be affixed at Harrisburg, this

*Frank* day of *April* 18*77*

*Wm. C. Anderson*

Secretary of Internal Affairs