


C. 93-233?

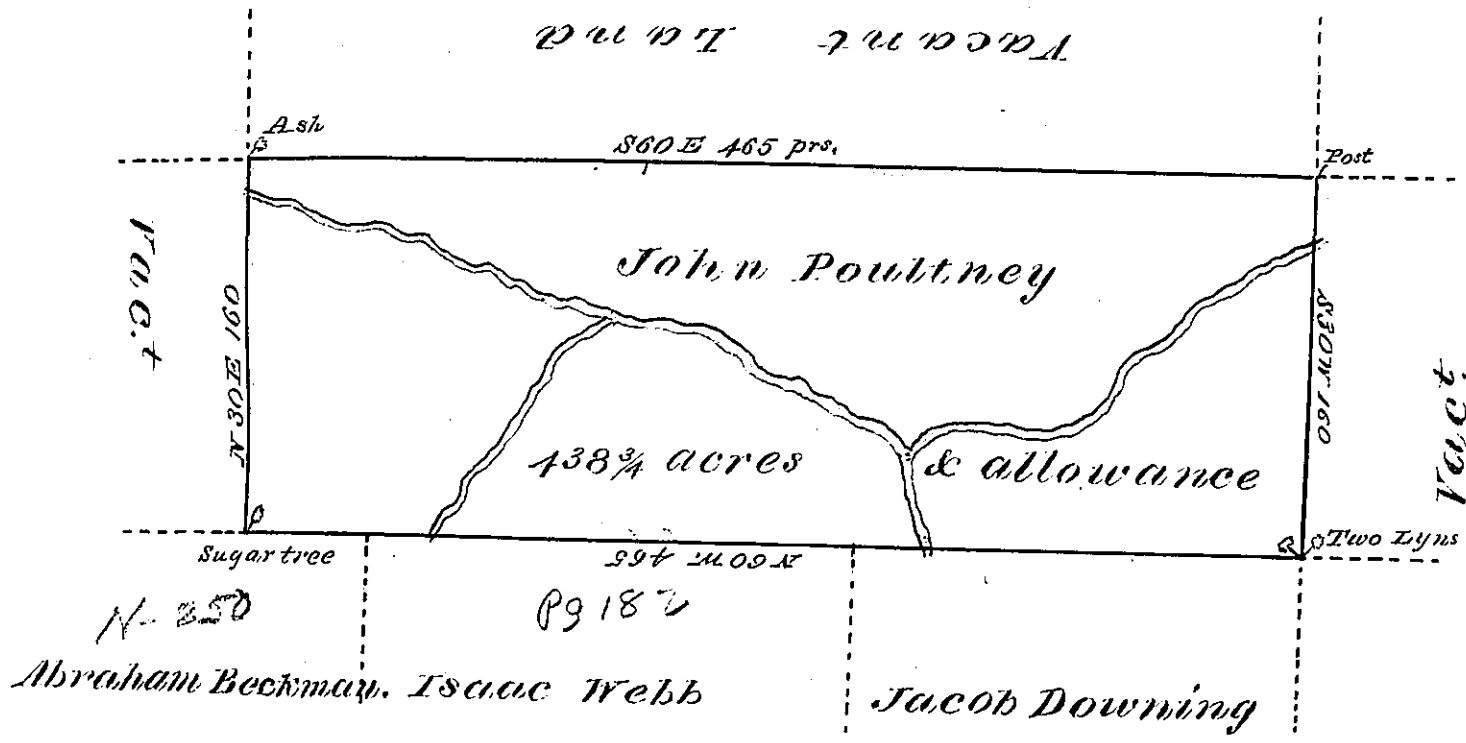

A Draught of A Tract of Land Called
 Situate adjoining Land of Jacob Downing and
 others on the waters of Loyalsock Creek, in Muncy
 Township in the County of Northumberland, Surveyed
 on the 28th day of October 1784, for John Poutney by
 virtue of his Warrant bearing date the Eighth day
 of July 1784. Containing Four Hundred and thirty
 Eight acres and three Quarters with the allowance
 of six per. ct. for Roads &c.

To John Lukens Esq.
 Surveyor Genl.

Jo. J. Wallis D. S.

IN TESTIMONY that the above is a copy of the original remaining on file in the
 Department of Internal Affairs of Pennsylvania, made con-
 formably to an Act of Assembly approved the 16th day of
 February, 1833, I have hereunto set my Hand and caused
 the Seal of said Department to be affixed at Harrisburg, this

Twenty with day of July 1876

Wm. Candler

Secretary of Internal Affairs