


See also
175

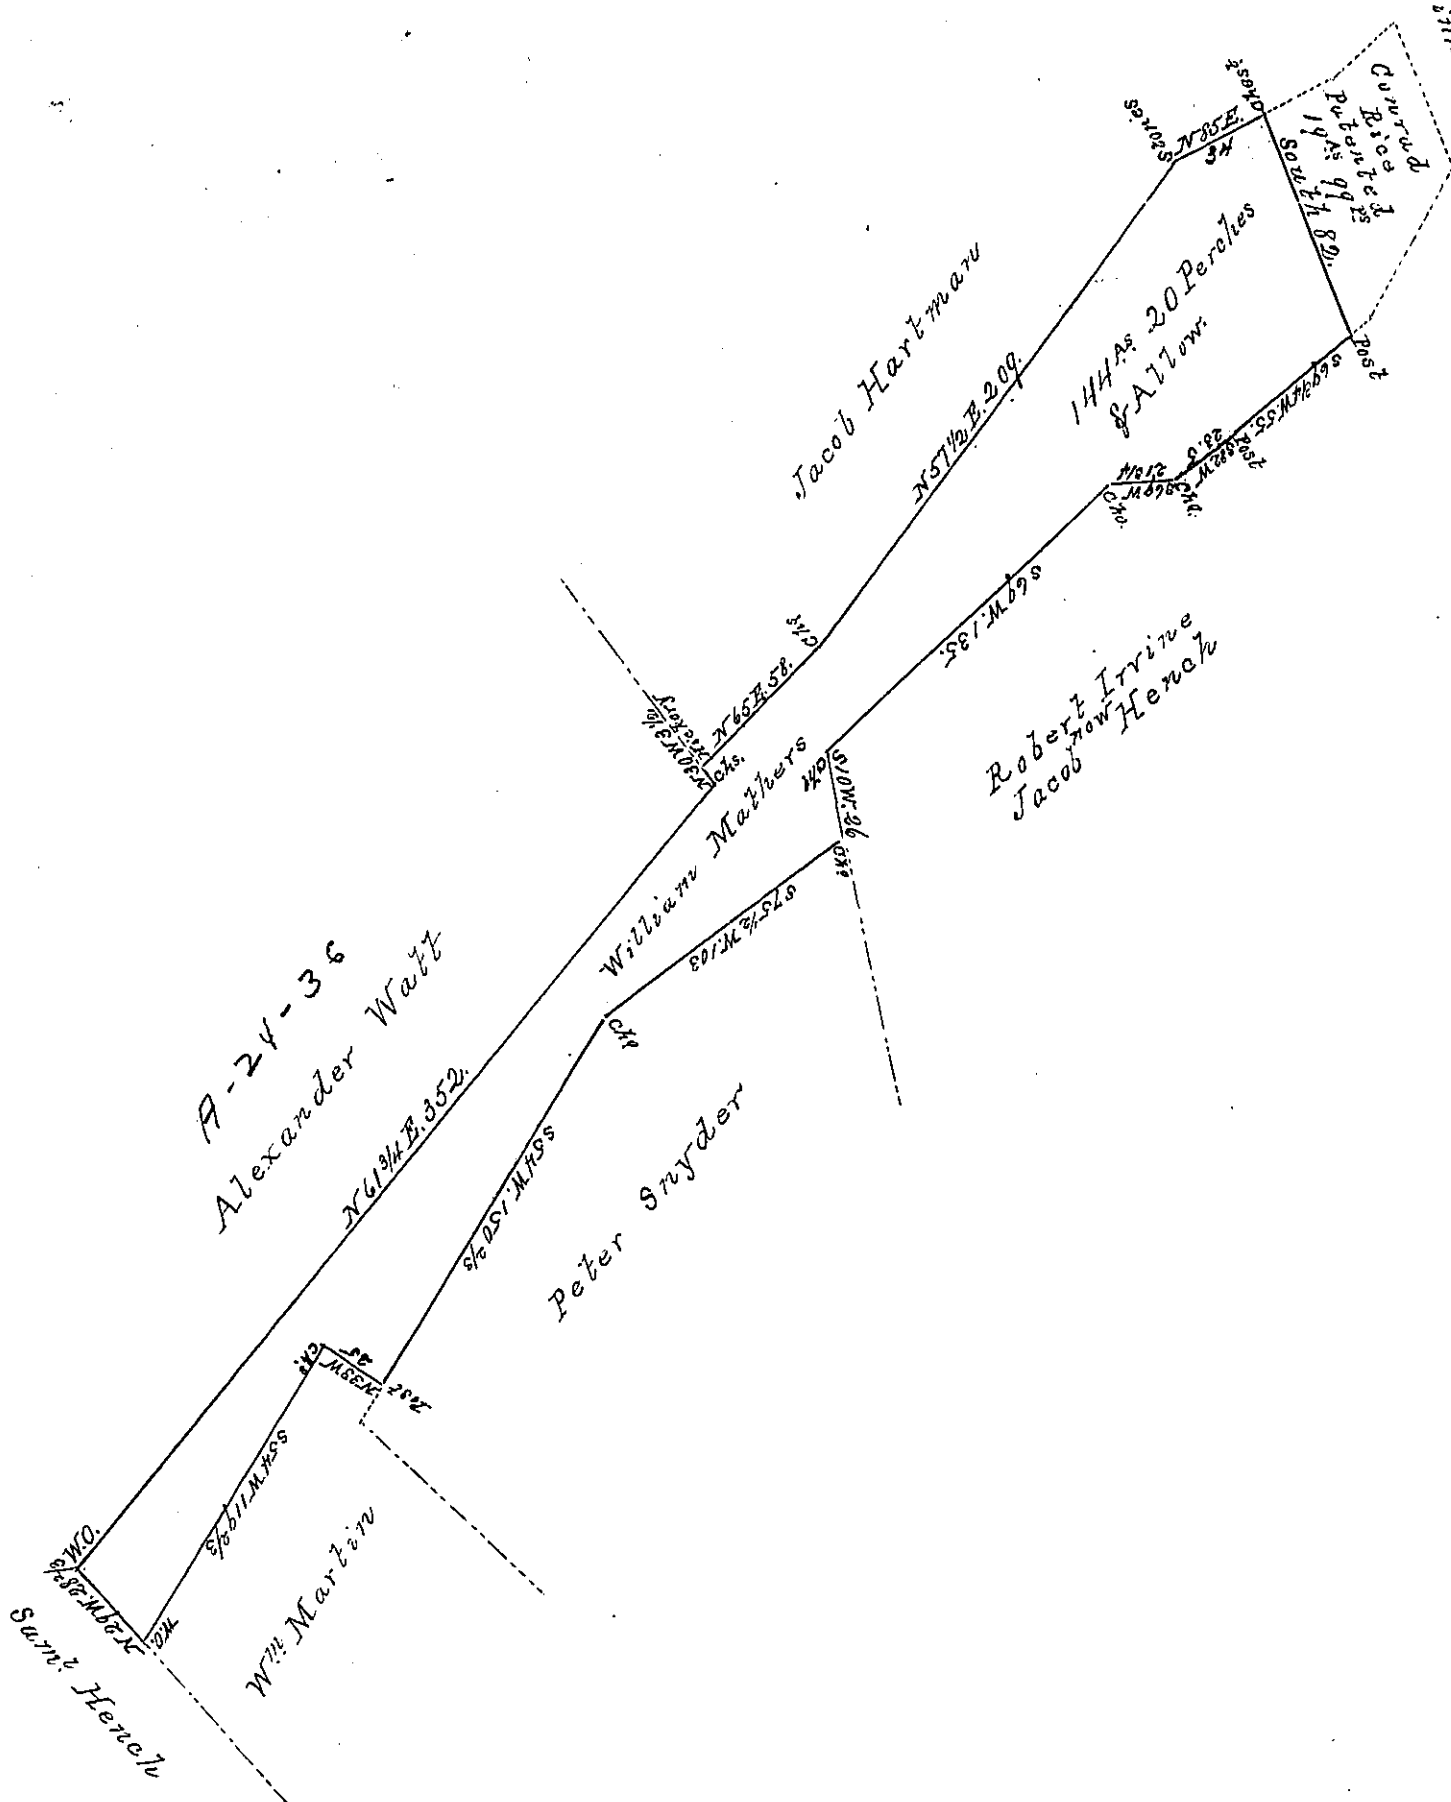

Draft of a tract of land situate in Laville Township Perry County, containing 144^{ac} 20^p and allowance, Surveyed for William Mathews the 6th day of May 1870 being part of a larger tract of 163-19 and allowance Surveyed in pursuance of a Warrant granted to James Mathews dated the 25 day of May 1797.
 To Hon. Jacob M. Campbell
 Surveyor General

S. H. Galbraith C. S.

IN TESTIMONY that the above is a copy of the original remaining on file in the Department of Internal Affairs of Pennsylvania, made conformably to an Act of Assembly approved the 16th day of February, 1833, I have hereunto set my Hand and caused the Seal of said Department to be affixed at Harrisburg, this

fourteenth day of October 1874.

J. Simpson Africa,
 Secretary of Internal Affairs