


Martin Griden

Francis Thorn

865 E 144.

B.O.R.

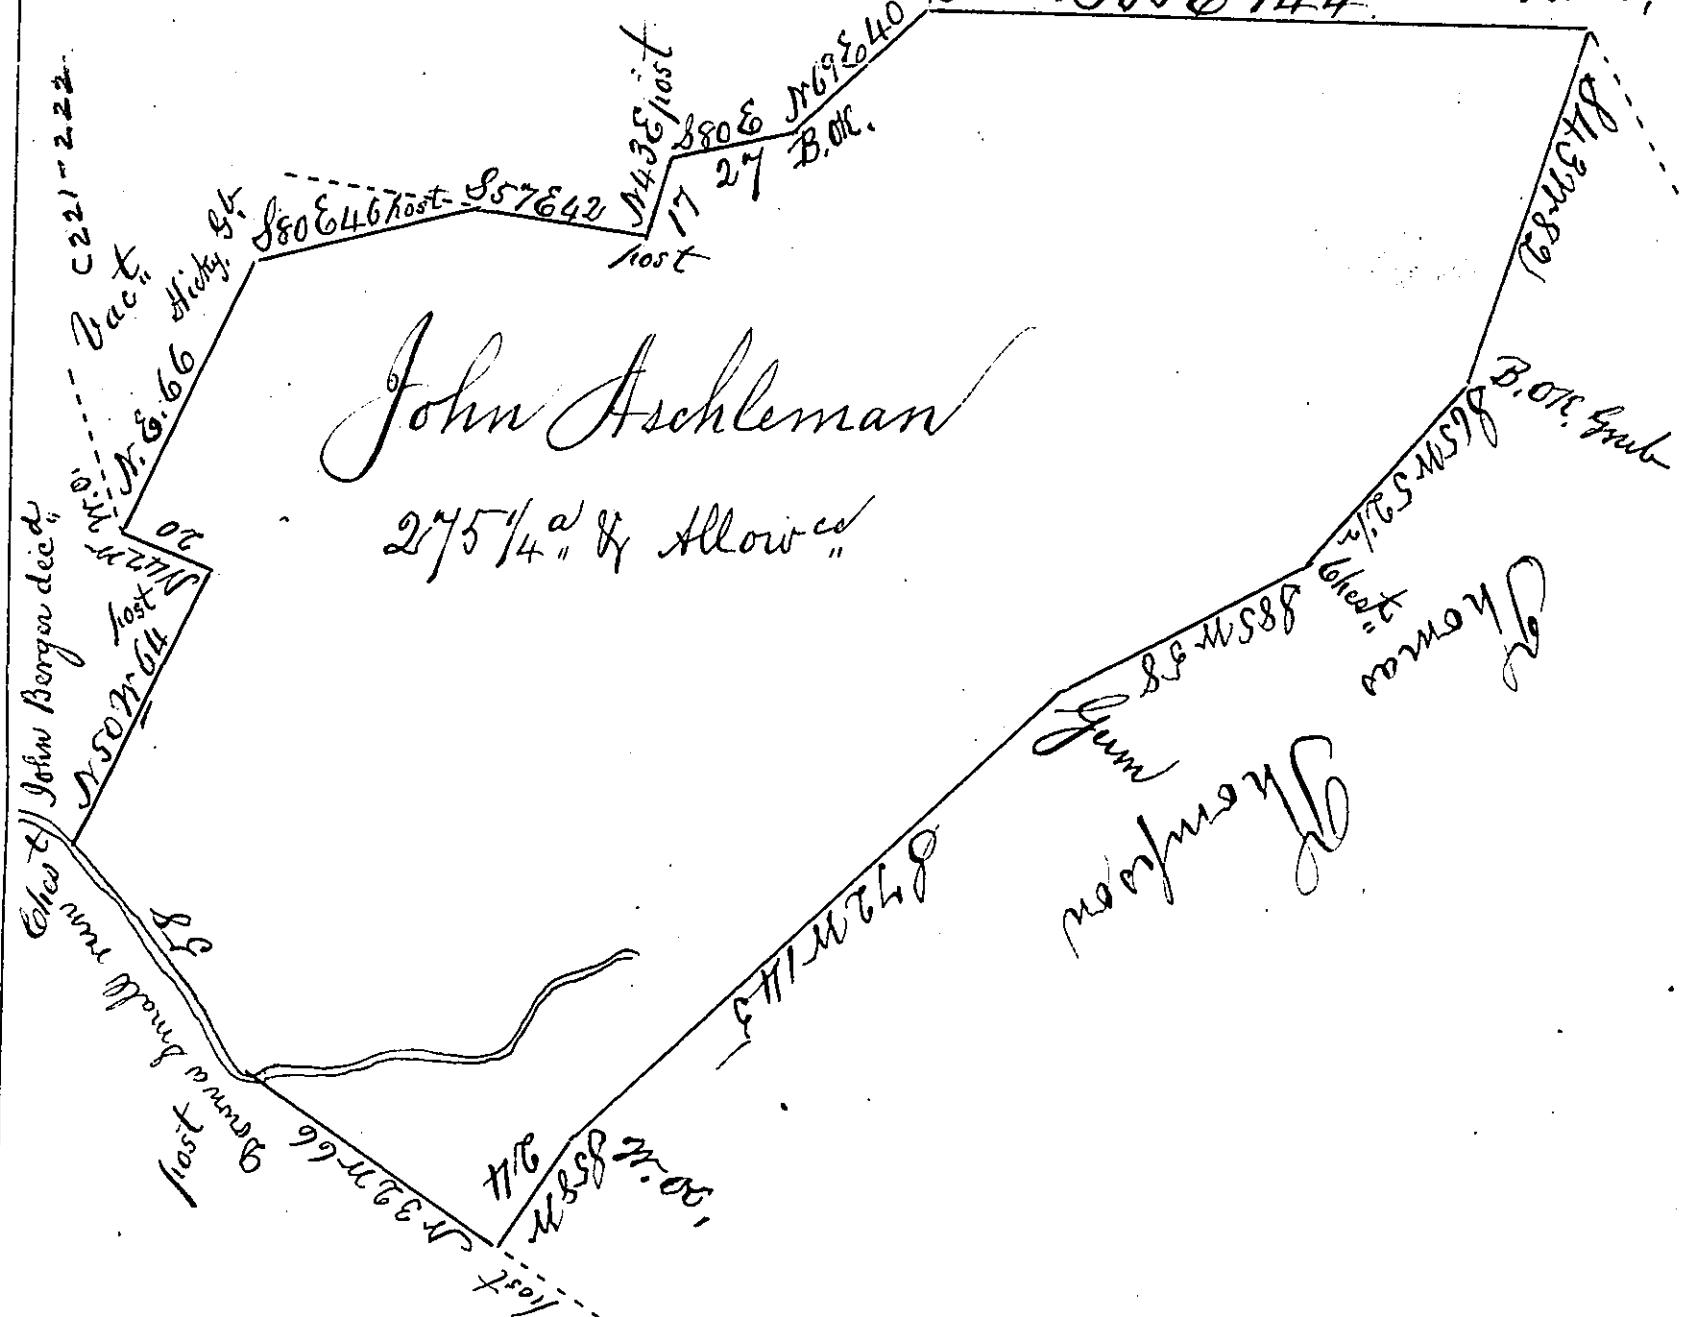

Surveyed for John Aschleman the 4th December
1765. The above described Tract of two hundred
Seventy five acres a quarter & allowance of six p. lot,
situate in Donegal Township Lancaster
County By his warrant of the 10th October 1765.
To John Lukens Esquire
Surveyor General } J. Bartrem Galbraith
D. S.

IN TESTIMONY that the above is a copy of the original remaining on file in the
Department of Internal Affairs of Pennsylvania, made con-
formably to an Act of Assembly approved the 16th day of
February, 1833, I have hereunto set my Hand and caused
the Seal of said Department to be affixed at Harrisburg, this

Twenty fifth day of November 1884.

J. Simpson Africa,
Secretary of Internal Affairs