


Lewis Herring

197

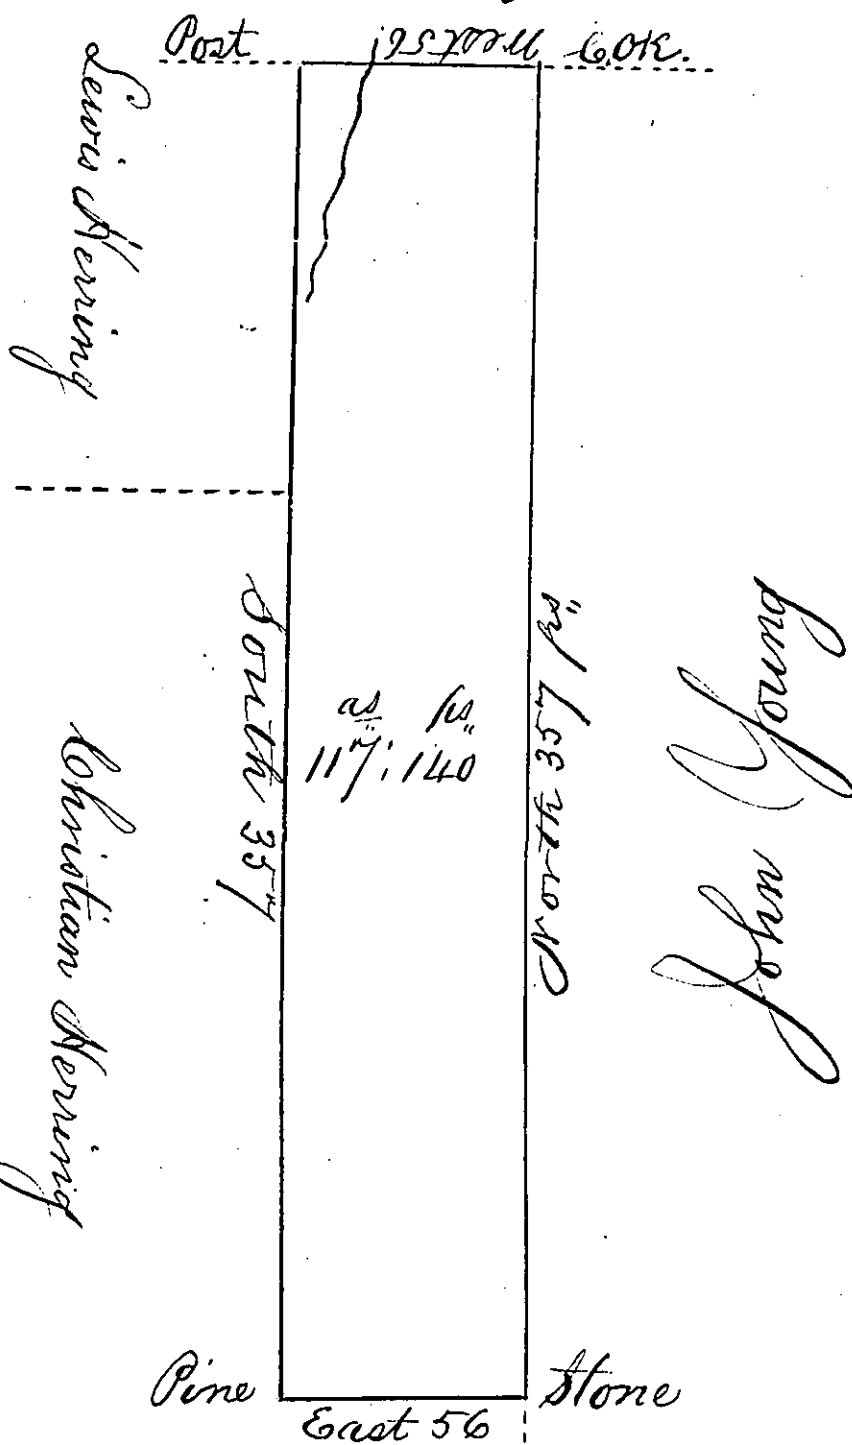

In Pursuance of a Warrant dated the 3^d day of August 1792. Surveyed on the 14th day of the same month unto George Herring the above described tract of land, situate on the waters of Mahantongo in the County of Berks the above described tract of land, containing 117^{as} 140 ft. & the allowance of six p. Cent for roads &c

To Genl. Brodhead Esqr^r
Surv^r Genl^r of Pennsylv^a

W^m Wheeler
D. Surv^r

IN TESTIMONY that the above is a copy of the original remaining on file in the Department of Internal Affairs of Pennsylvania, made conformably to an Act of Assembly approved the 16th day of February, 1833, I have hereunto set my Hand and caused the Seal of said Department to be affixed at Harrisburg, this Thirty first day of December 1834.

J. Simpson Africa
Secretary of Internal Affairs