


C 11-124

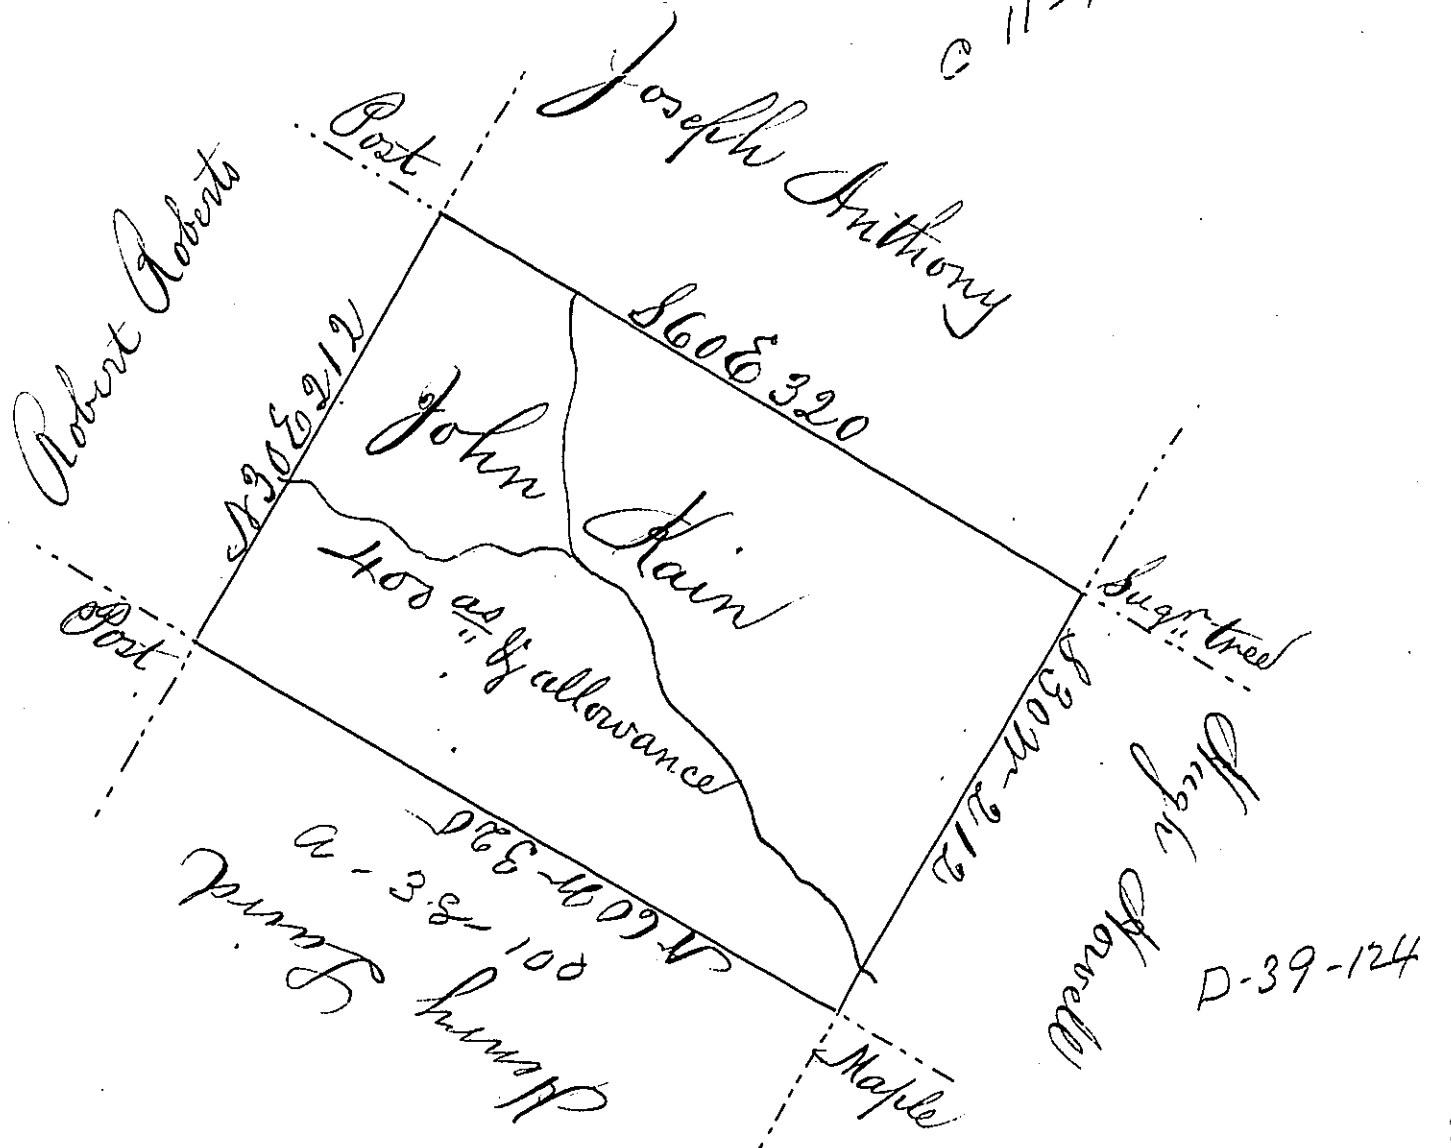

A Draught of a tract of land situate on the waters of Loyalsock Creek adjoining Land of Robert Roberts in the County of Northumberland, Surveyed on the 10th day of September 1784, for John Hain in Pursuance of his warrant bearing date the first day of July 1784. Containing Four hundred acres & the allowance of six p. Cent for roads &c. To John Lukens Esqr
 Surveyor Genl, }
 Jo. J. Wallis d.S.

IN TESTIMONY that the above is a copy of the original remaining on file in the Department of Internal Affairs of Pennsylvania, made conformably to an Act of Assembly approved the 16th day of February, 1833, I have hereunto set my Hand and caused the Seal of said Department to be affixed at Harrisburg, this

Fifth day of February 1885.

J. Simpson Africa,
 Secretary of Internal Affairs