


WILLIAM YITMAN

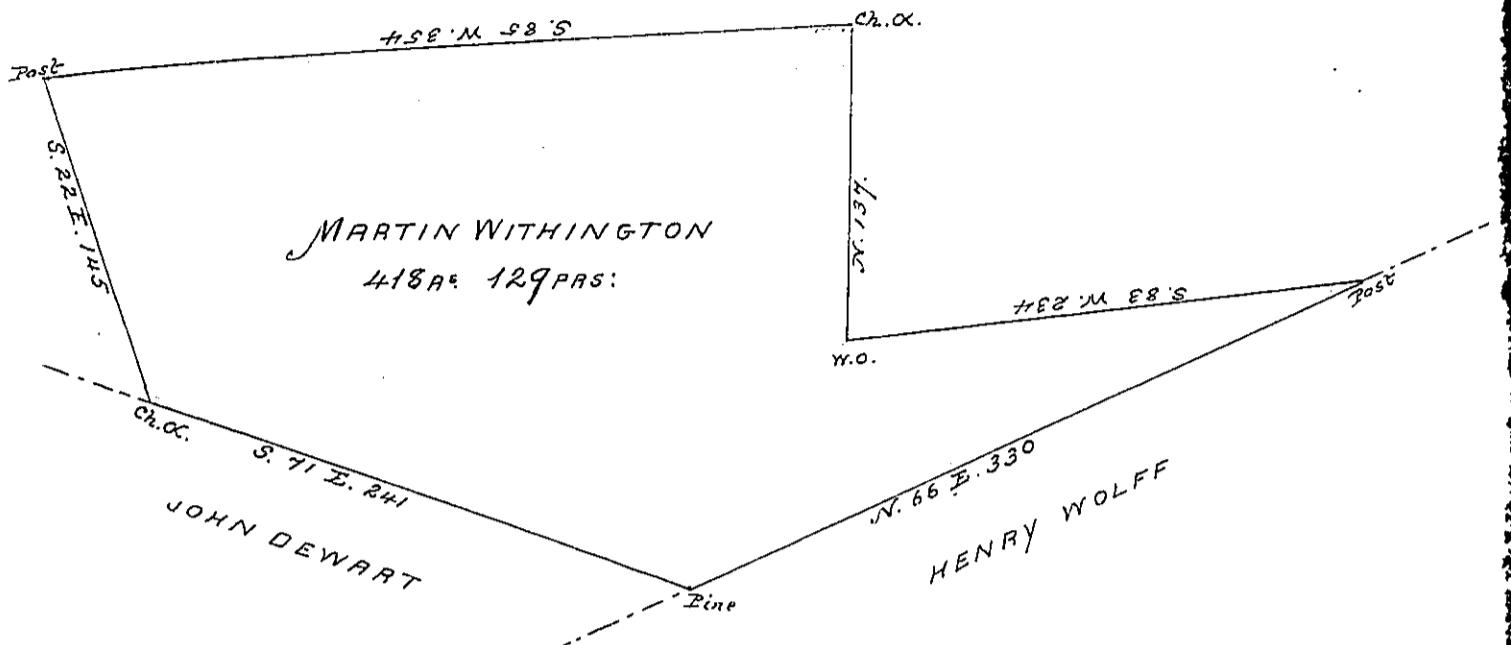

A draught of a Tract of Land, situate in Penns or Beaver Township in the County of Northumberland. Surveyed the 10th day of March 1794 for Martin Withington in pursuance of his warrant bearing date the 16th. day of July 1793. Containing Four hundred & Eighteen acres and One hundred & twenty-nine perches & allowance do
To

Dr Fredk Evans & D. J.

Daniel Brodhead Esquire
Surveyor General of Pennsylvania

IN TESTIMONY that the above is a copy of the original remaining on file in the Department of Internal Affairs of Pennsylvania, made conformably to an Act of Assembly approved the 16th day of February, 1833, I have hereunto set my Hand and caused the Seal of said Department to be affixed at Harrisburg, this

Twenty-eighth day of October 1887.

W. D. Stewart
Secretary of Internal Affairs