


Page 261

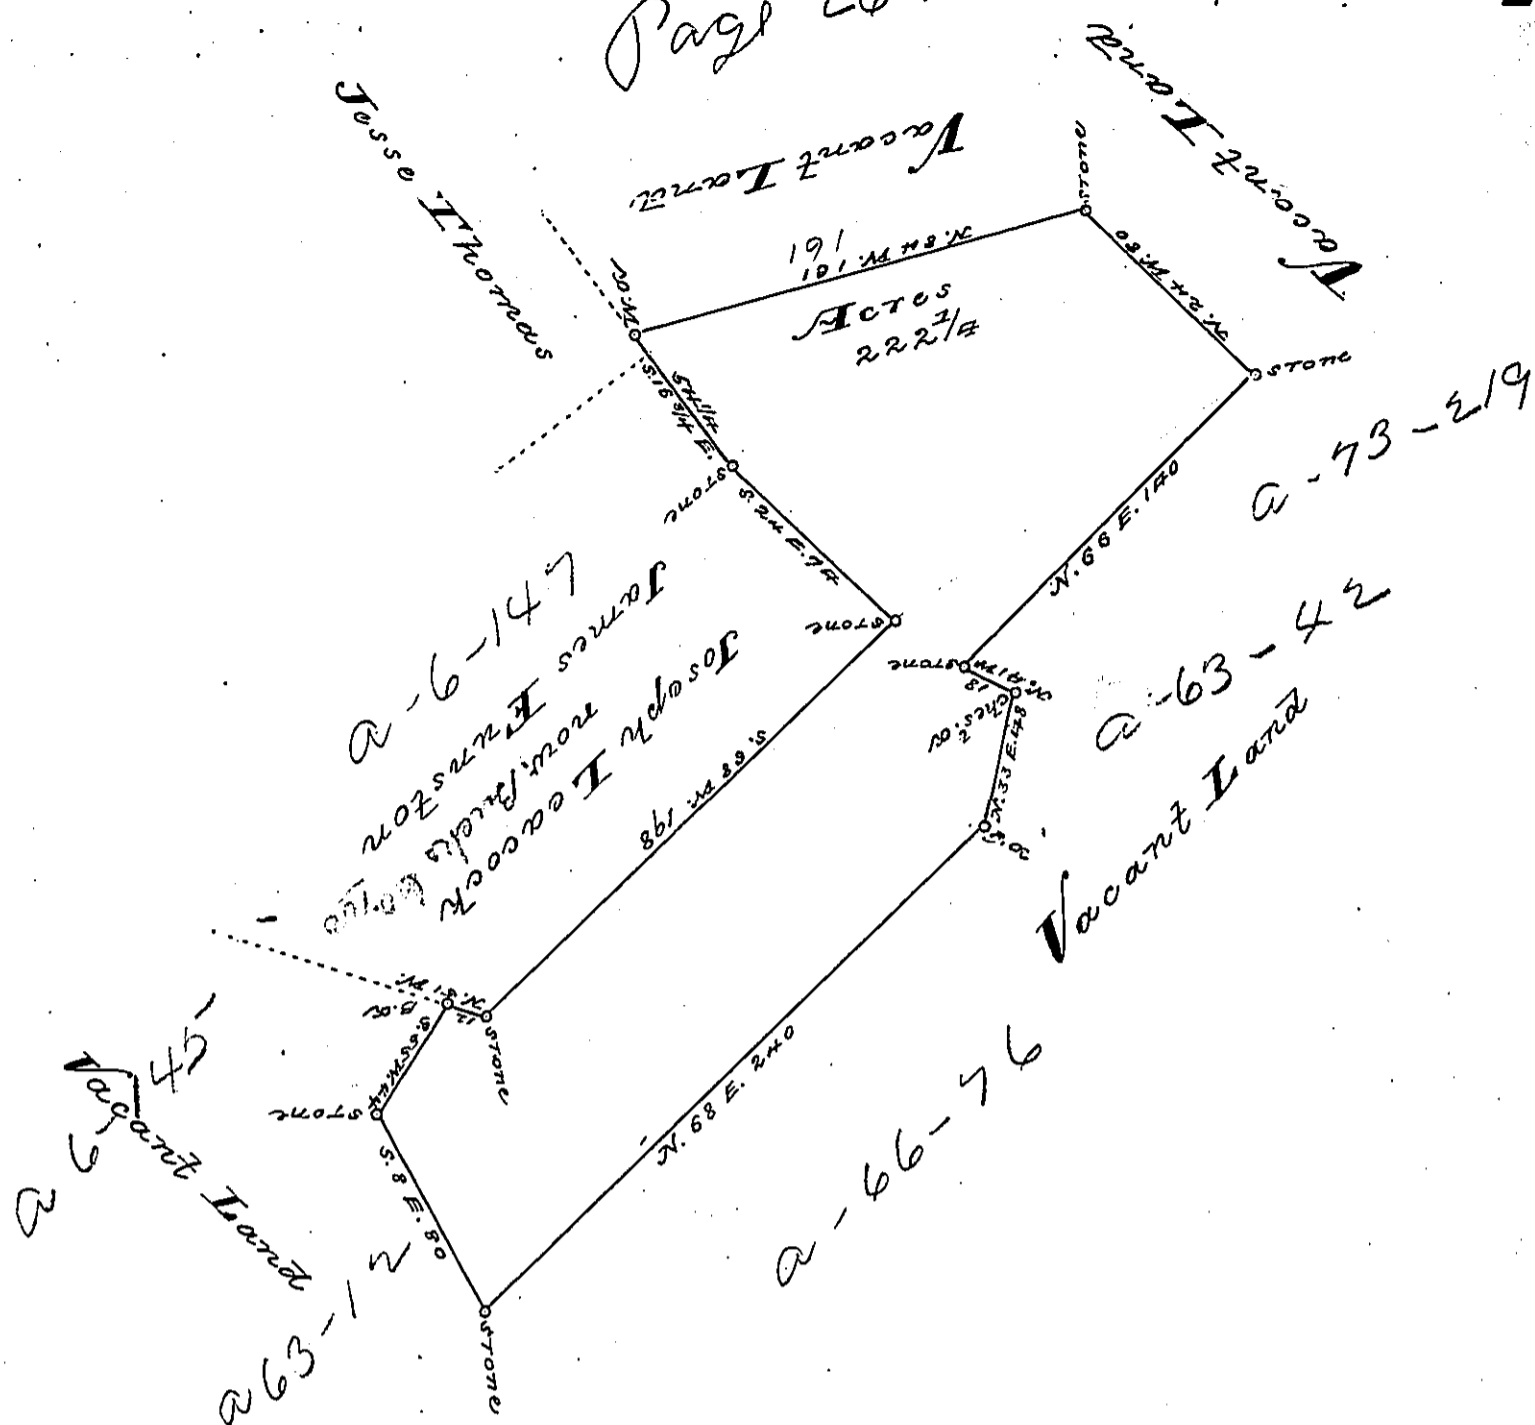

By Virtue of a Warrant dated the 1<sup>st</sup> June 1785  
 Surveyed the 2<sup>d</sup> December 1785 to William Rex  
 (Son of Jacob Rex) the above described tract of Land  
 Situate in Penn Township Northampton  
 County containing Two hundred and twenty two  
 Acres fifty six perches and the allowance of six  
 1/2 Cent 3/4.

To John Lukens Esquire }  
 Survey General

W Geo. Palmer

IN TESTIMONY that the above is a copy of the original remaining on file in the  
 Department of Internal Affairs of Pennsylvania, made con-  
 formably to an Act of Assembly approved the 16th day of  
 February, 1833, I have hereunto set my Hand and caused  
 the Seal of said Department to be affixed at Harrisburg, this  
 Seventeenth — day of — October — 1892.

Thos. Stewart  
 Secretary of Internal Affairs