


Cook

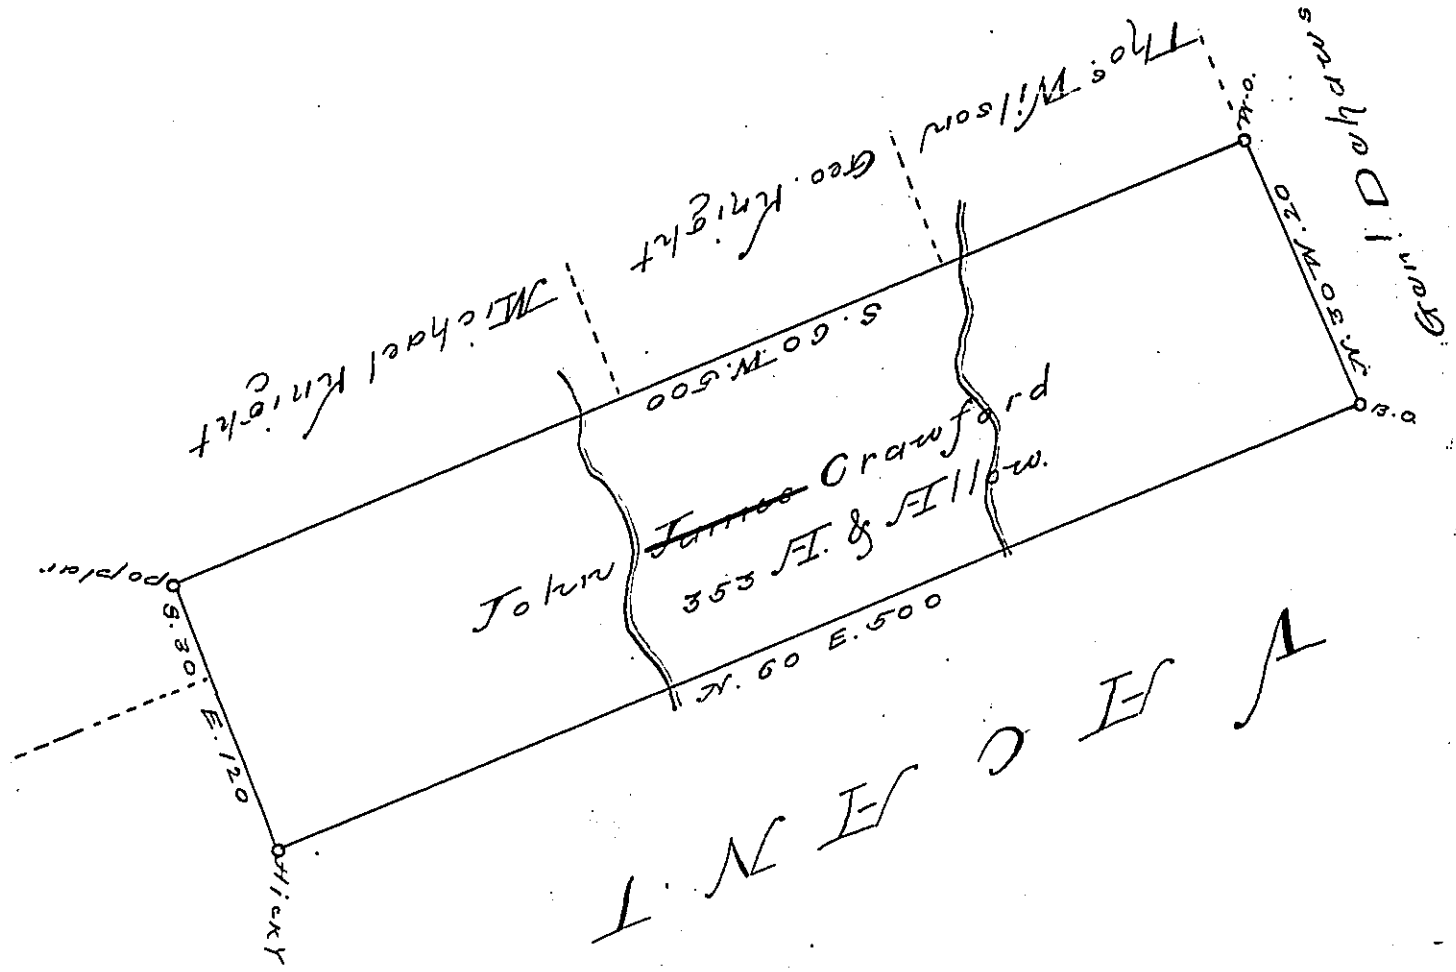

Draught of A Tract of Land Situate on
 the Waters Bald Eagle Creek in the County of
 Northern D^h.

Survey^d the 19th day of June 1784, for
 James Crawford in Pursuance of his Appli-
 cation N^o. 1163 bearing date the third day of
 April 1769 Containing three Hundred and fifty
 three Acres with the usual allowance of six
 P^{er} Cent for Roads &c.

To
 John Lukens Esq^r } Jo. J. Wallis Esq^r
 Surveyors Genl

IN TESTIMONY that the above is a copy of the original remaining on file in the
 Department of Internal Affairs of Pennsylvania, made con-
 formably to an Act of Assembly approved the 16th day of
 February, 1833, I have hereunto set my Hand and caused
 the Seal of said Department to be affixed at Harrisburg, this
 — sixth — day of — J^ul^y — 1895.

James W. Latta
 Secretary of Internal Affairs.