


Property of the Heirs of Jacob Shreiner

of the Heirs of William Will. Esq. dec'd — formerly of Abraham Wild.

Jos B. McKeon — formerly of Samuel Miles

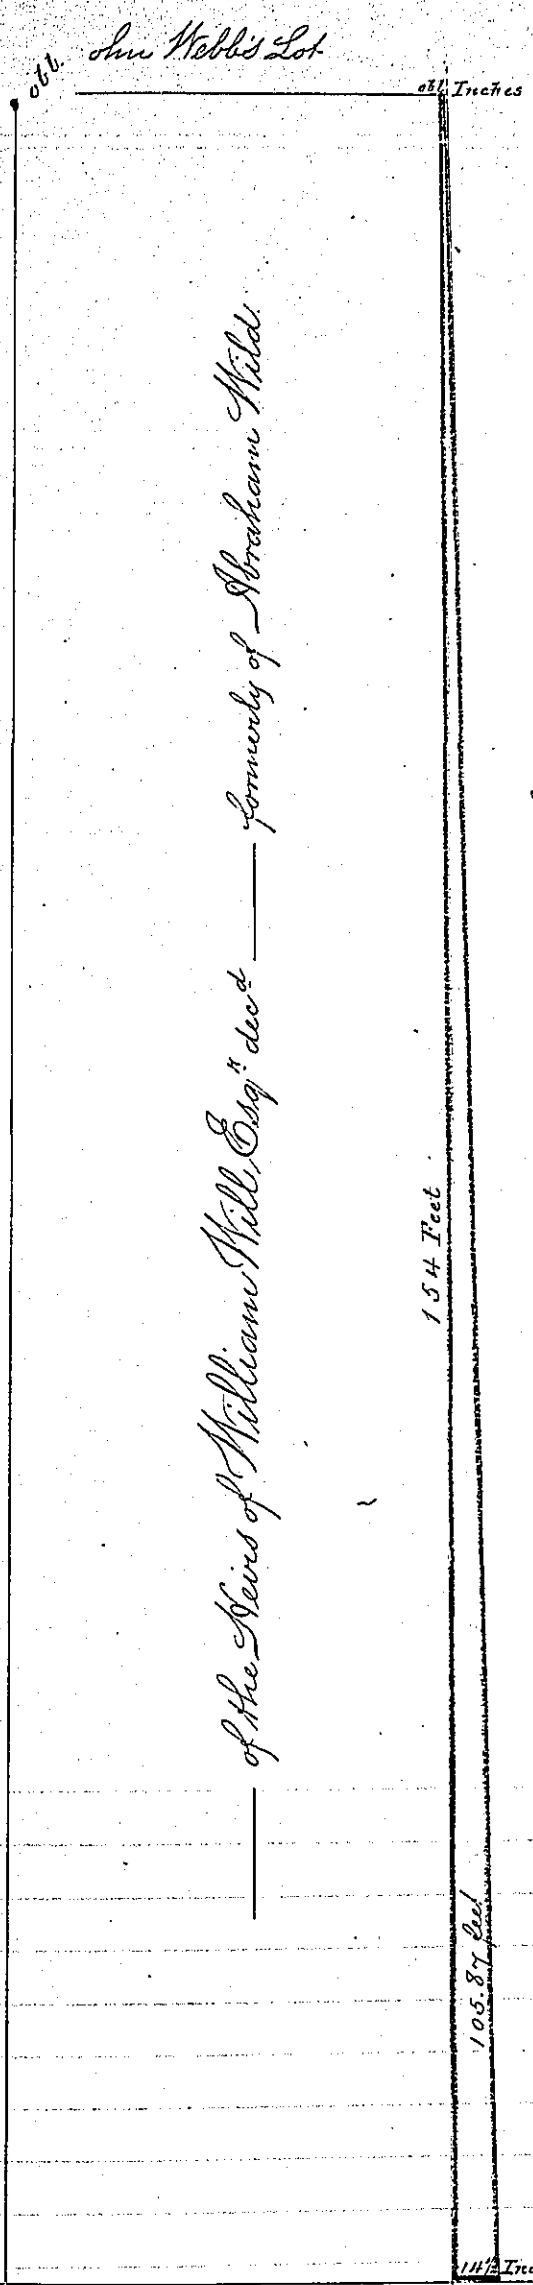

In pursuance of a Warrant granted to Abraham Wild. bearing date the 2<sup>nd</sup> day of May 1774, and trans. 088 to me, the date hereafter mentioned, — the above lot was laid out on the 7<sup>th</sup> day of October 1800 — for the Will. Will. Esq. dec'd. Granted to the aforesaid Abraham Wild. — Situate and bounded as herein describ'd Containing in breadth on 1<sup>st</sup> 2<sup>nd</sup> Street fourteen inches and a half, and converging, at the distance of One hundred 088 and fifty four feet (being the depth thereof) to the breadth of two Inches —

Matthew Weston D.D. Philad<sup>a</sup> Conn. 088.

IN TESTIMONY that the above is a copy of the original remaining on file in the Department of Internal Affairs of Pennsylvania, made conformably to an Act of Assembly approved the 16th day of February, 1833, I have hereunto set my Hand and caused the Seal of said Department to be affixed at Harrisburg, this

first day of May 1890.

James W. Latta  
Secretary of Internal Affairs.