


Form No. 3.

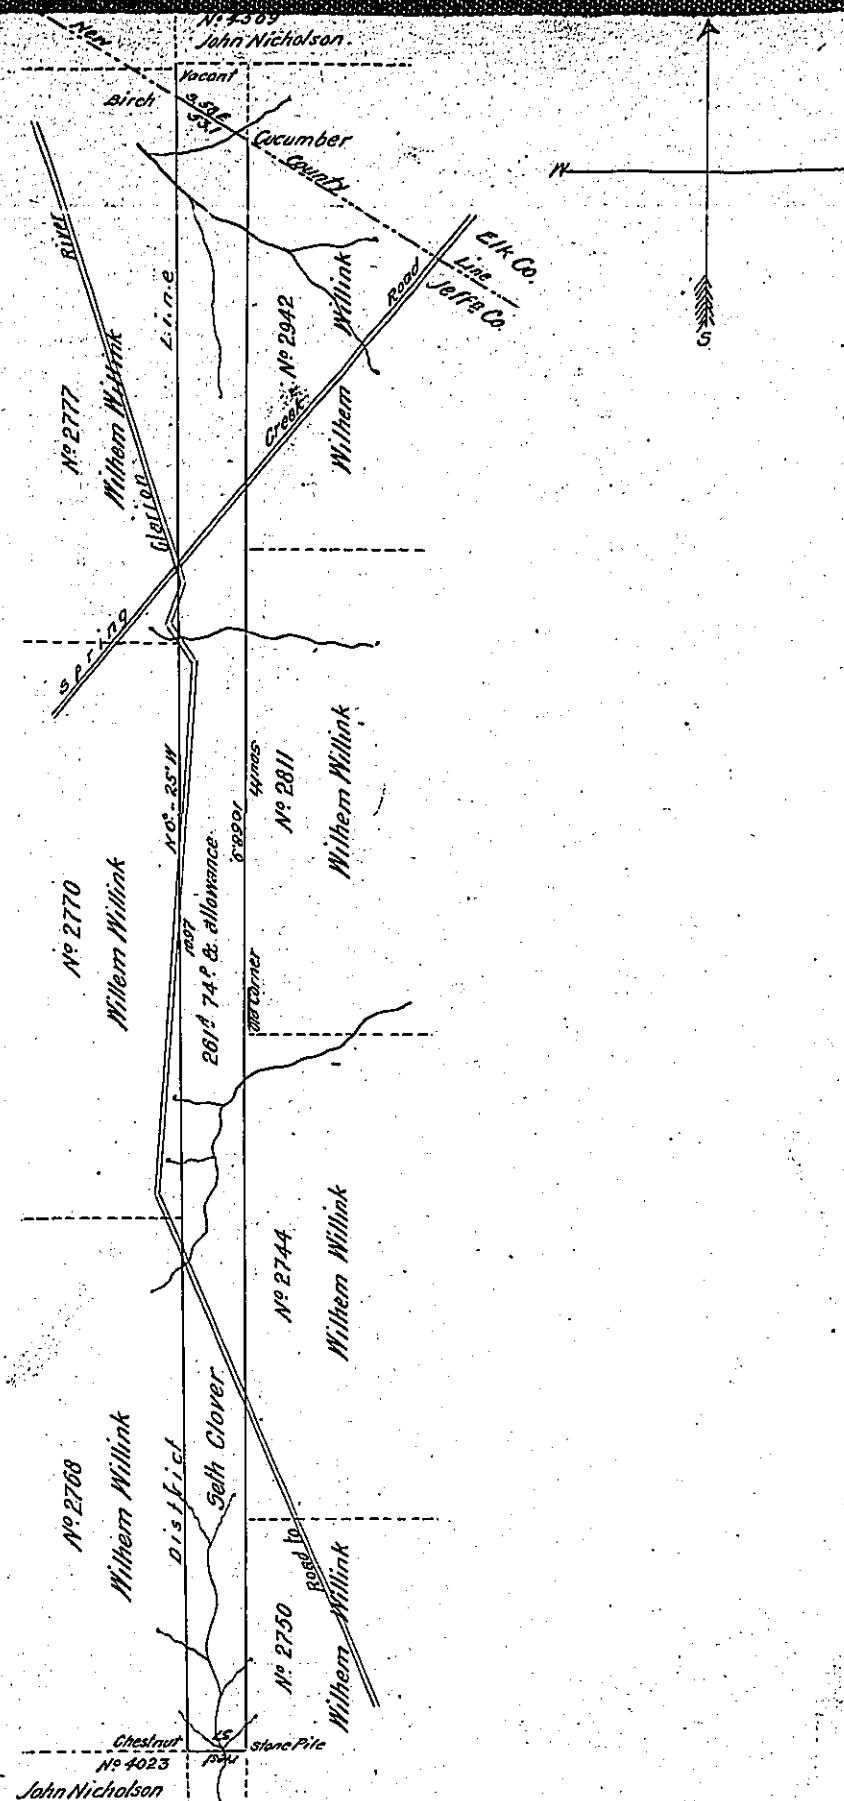

Surveyed on the first day of April A.D. 1863, the above described tract of land, containing two hundred sixty one acres & seventy four perches and allowance of six per cent for Roads &c situate in Volk & Heath Townships Jefferson County near the Clarion River, in the last purchase made of the Indians East of the Allegheny River and Conewango Creek by virtue of a Marrant granted to Seth Clover dated the 6th day of December A.D. 1862 calling for two hundred and ninety six acres of land (unimproved).

To Henry Souther Esq'

Surveyor General of Pa

James Caldwell
Co Surveyor

96. B. Resturned according to true (not the magnetic) bearings

J. C. Co Surveyor

IN TESTIMONY that the above is a copy of the original remaining on file in the Department of Internal Affairs of Pennsylvania, made conformably to an Act of Assembly approved the 16th day of February, 1833, I have hereunto set my Hand and caused the Seal of said Department to be affixed at Harrisburg, this eighteenth day of January 1906.

Frank B. Brown
Secretary of Internal Affairs.