


✓

0.8-52  
51  
-5-09  
-1-09  
19  
19

01.2  
15.4  
15.8

57.1  
15.8  
41.6

99.4  
15.4  
114.8

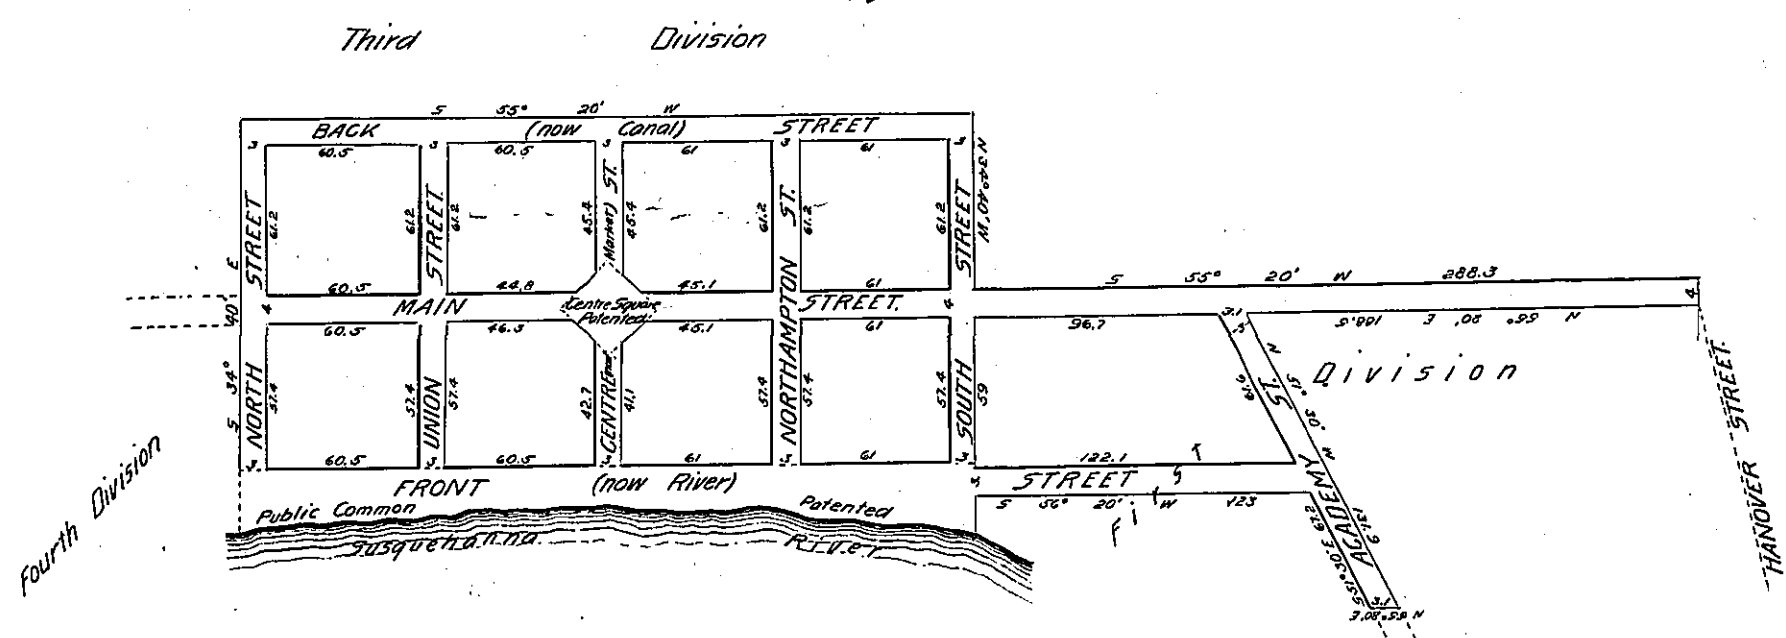

Contents

North Street	367.8 ps.
Union	355.8 "
Market	261.9 "
Northampton	355.8 "
South	355.8 "
Canal	773.7 "
Main	2037.6 "
River	366.3 "
Academy	395.7 "
<b>Total</b>	<b>5270.4 = 32as. 150ps. strict.</b>

Draft of a tract of land in and adjoining the First Second and Third Divisions of the Township (now City) of Wilkes Barre, the same having been originally left as streets in the Town Plot of Wilkes Barre by Thomas Sanbourn Surveyor to the Commissioners in 1802 & 1804. Containing Thirty two acres and one hundred and fifty perches strict measure. Surveyed May 30<sup>th</sup> 1873 to the City of Wilkes Barre in pursuance of her Warrant dated 28<sup>th</sup> April 1873.

W. H. Stendwaul *Change*  
City Engineer

Approved May 31<sup>st</sup> 1873  
J. P. Weller  
Surveyor for Luzerne County

IN TESTIMONY that the above is a copy of the original remaining on file in the Department of Internal Affairs of Pennsylvania, made conformably to an Act of Assembly approved the 16th day of February, 1833, I have hereunto set my Hand and caused the Seal of said Department to be affixed at Harrisburg, this

twentyfifth day of January 1906.

*Lea O. Brown*  
Secretary of Internal Affairs.