


See R 184-84

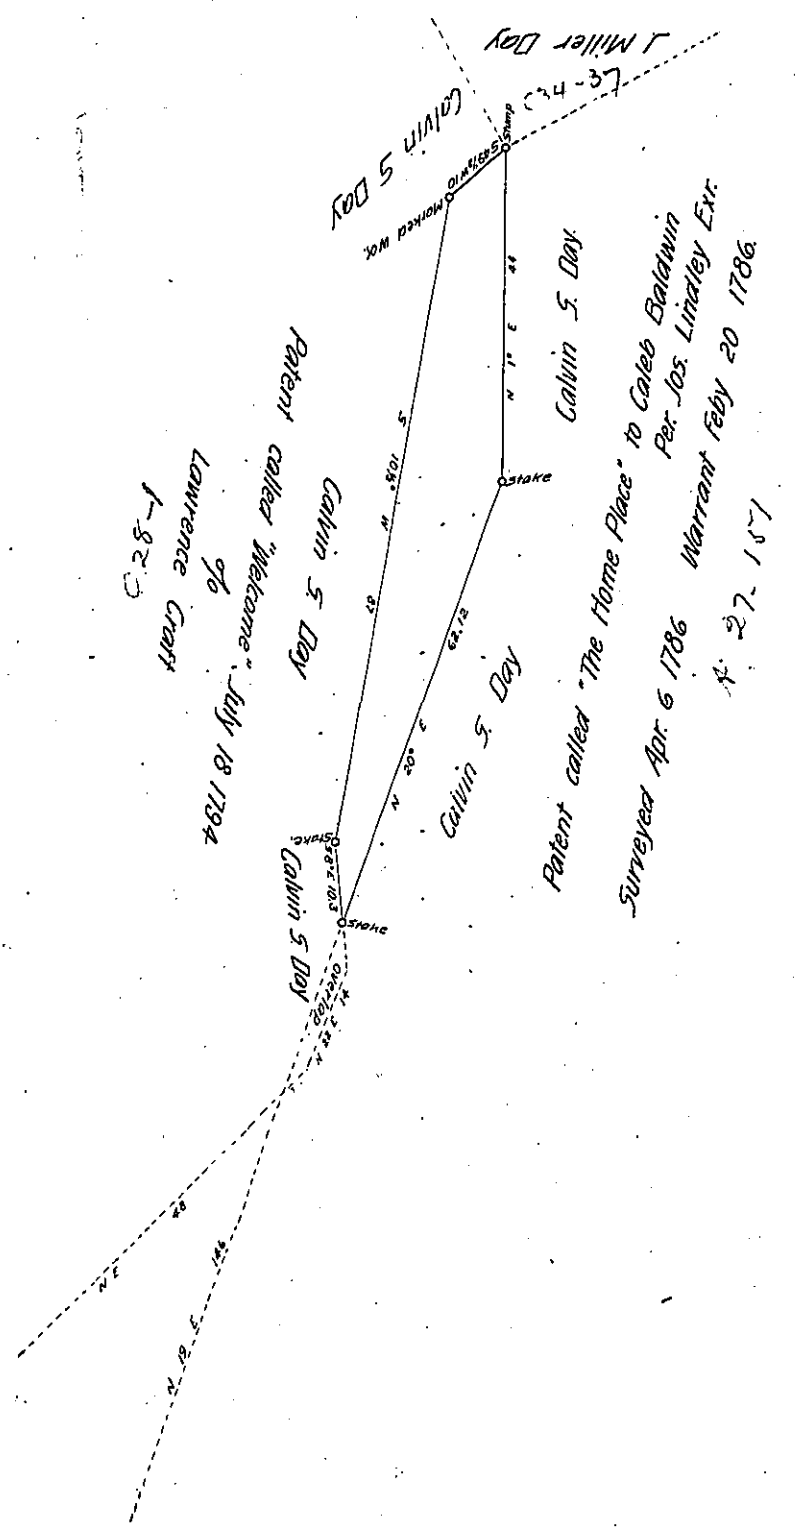

A Draft of a tract of land in the Township of Morris and County of Washington, containing five acres, fifty two 9/10 perches and allowance of six per cent for roads, etc. Surveyed the 18<sup>th</sup> day of Dec. 1902, in pursuance of a warrant granted to Calvin S. Day, dated the tenth day of Dec. 1902.

A. S. Eagleson  
County Surveyor

To James W. Latta Esq.  
Secretary of Internal Affairs

IN TESTIMONY that the above is a copy of the original remaining on file in the Department of Internal Affairs of Pennsylvania, made conformably to an Act of Assembly approved the 16th day of February, 1833, I have hereunto set my Hand and caused the Seal of said Department to be affixed at Harrisburg, this  
twenty fifth day of January 1906.

*Joseph B. Rowan*  
Secretary of Internal Affairs.