


C-134-285
C-186-54

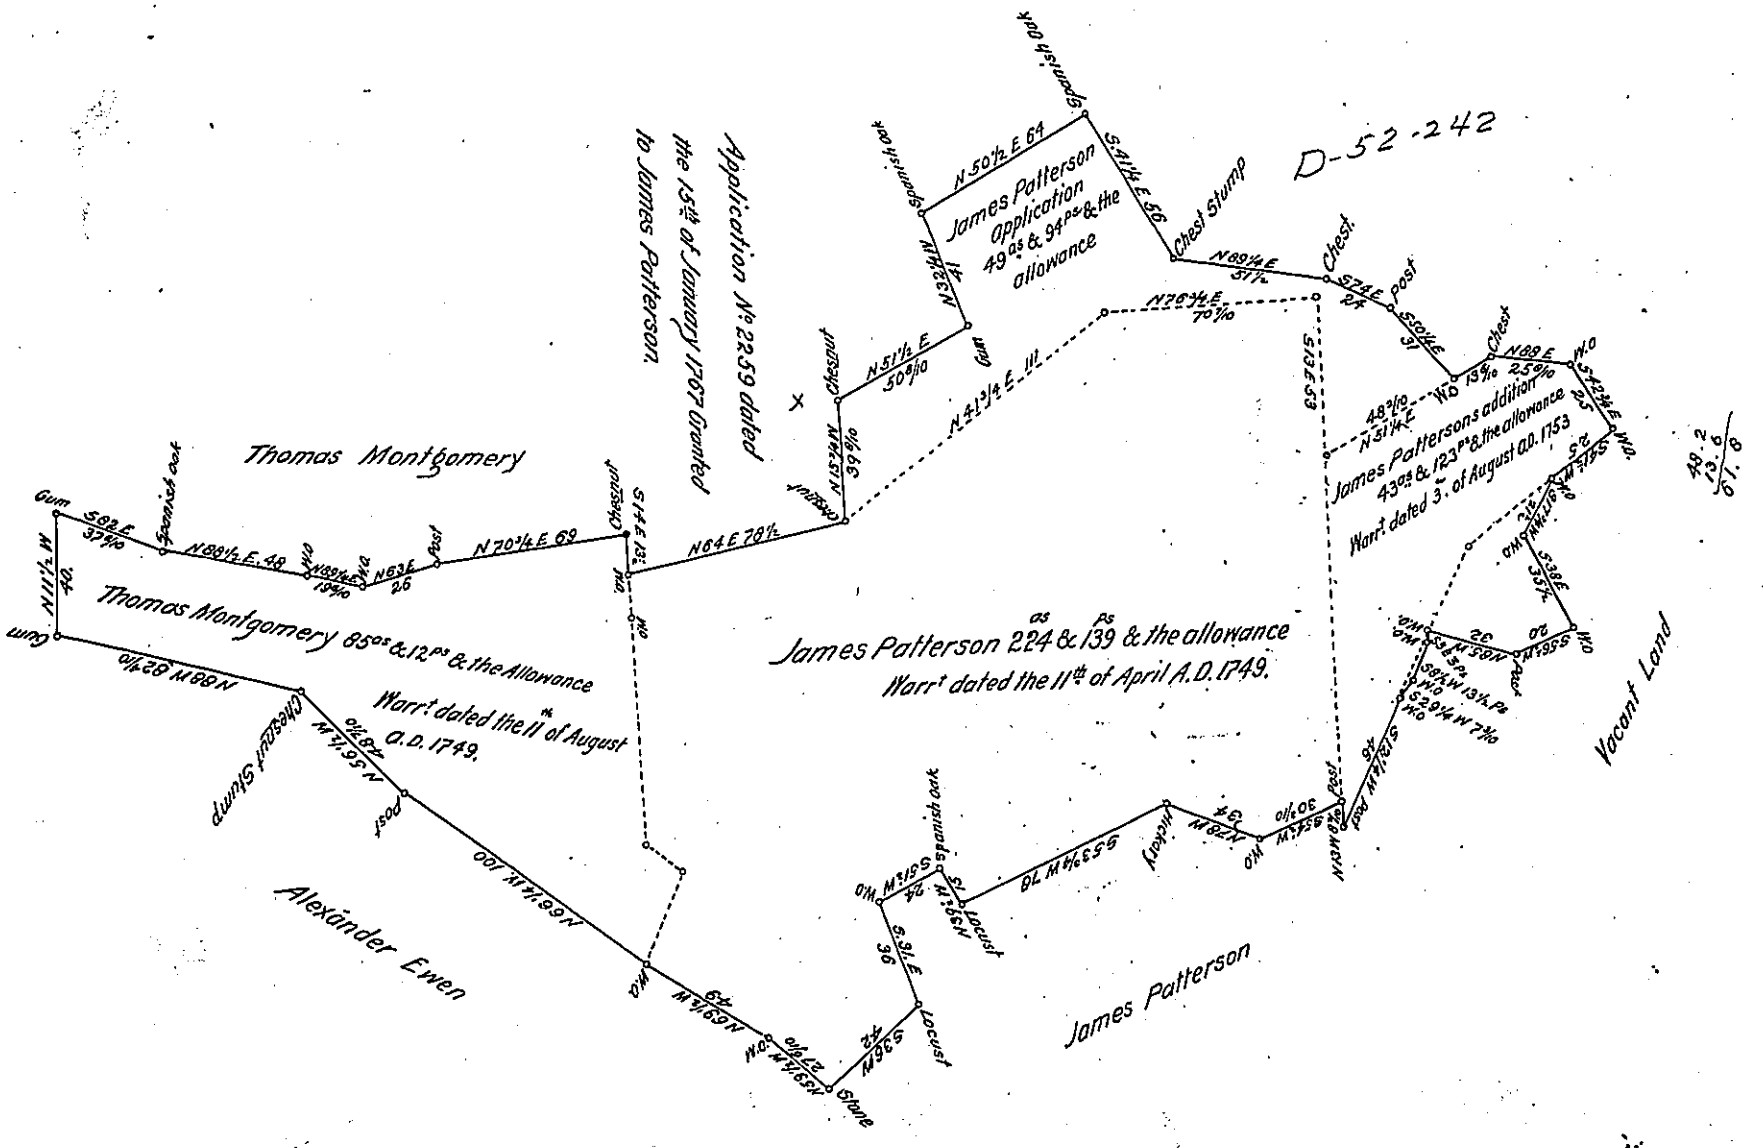

A Draught of a Tract of Land situate in Little Britain Township in the County of Lancaster containing four hundred and three acres & twenty eight 1/2 & the usual Allowance of six per Cent. for Roads &c. Surveyed in pursuance of the aforesaid Office Rights the 1st of February A.D. 1810 for Thomas Patterson, by Daniel Keenny, Authorized by

So Andrew Porter Esq }
Surveyor General

Jacob Weiskman D.S

224	139	224	139	174	274
85	12	85	12	160	180
43	23	43	123	14	114
353	14	353	114		
49	94				
402	108				

IN TESTIMONY that the above is a copy of the original remaining on file in the Department of Internal Affairs of Pennsylvania, made conformably to an Act of Assembly approved the 16th day of February, 1833, I have hereunto set my Hand and caused the Seal of said Department to be affixed at Harrisburg, this seventeenth day of January 1907.

John J. Brown
Secretary of Internal Affairs.