


432
1725

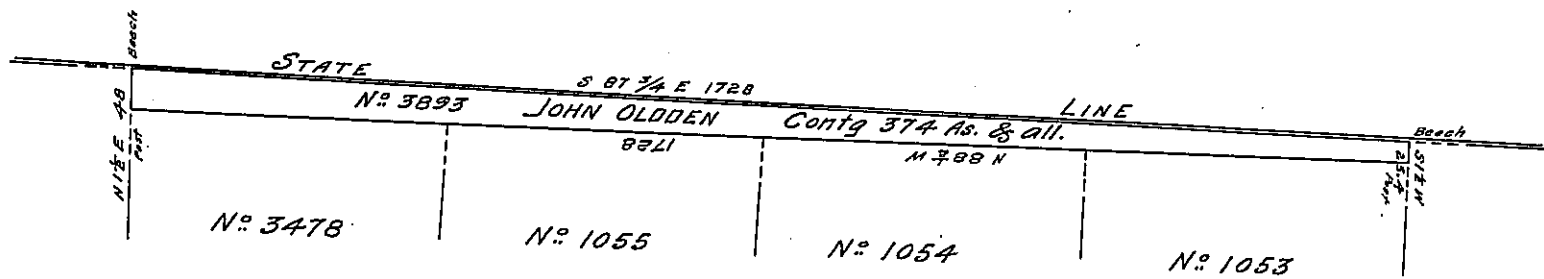

A Draft of a tract of land Situate in Oswayo and Genessee townships Potter County Containing Three hundred and Seventy four acres and an allowance of Six per cent for Roads &c. Surveyed April 3 A.D. 1845 in pursuance of a Warrant N° 3893 granted to John Olden bearing date July 17th 1793.

Lewis Mann

SPL Dept Surveyor

To Jacob Saide Esquire
Survey General
of Penn^a

IN TESTIMONY that the above is a copy of the original remaining on file in the Department of Internal Affairs of Pennsylvania, made conformably to an Act of Assembly approved the 16th day of February, 1833, I have hereunto set my Hand and caused the Seal of said Department to be affixed at Harrisburg, this

twentieth day of December 1906

Geo A. N. Johnson
Secretary of Internal Affairs.