


see - PAT. BK. - A - 7 - 2 2 1
(see page 300 this book)

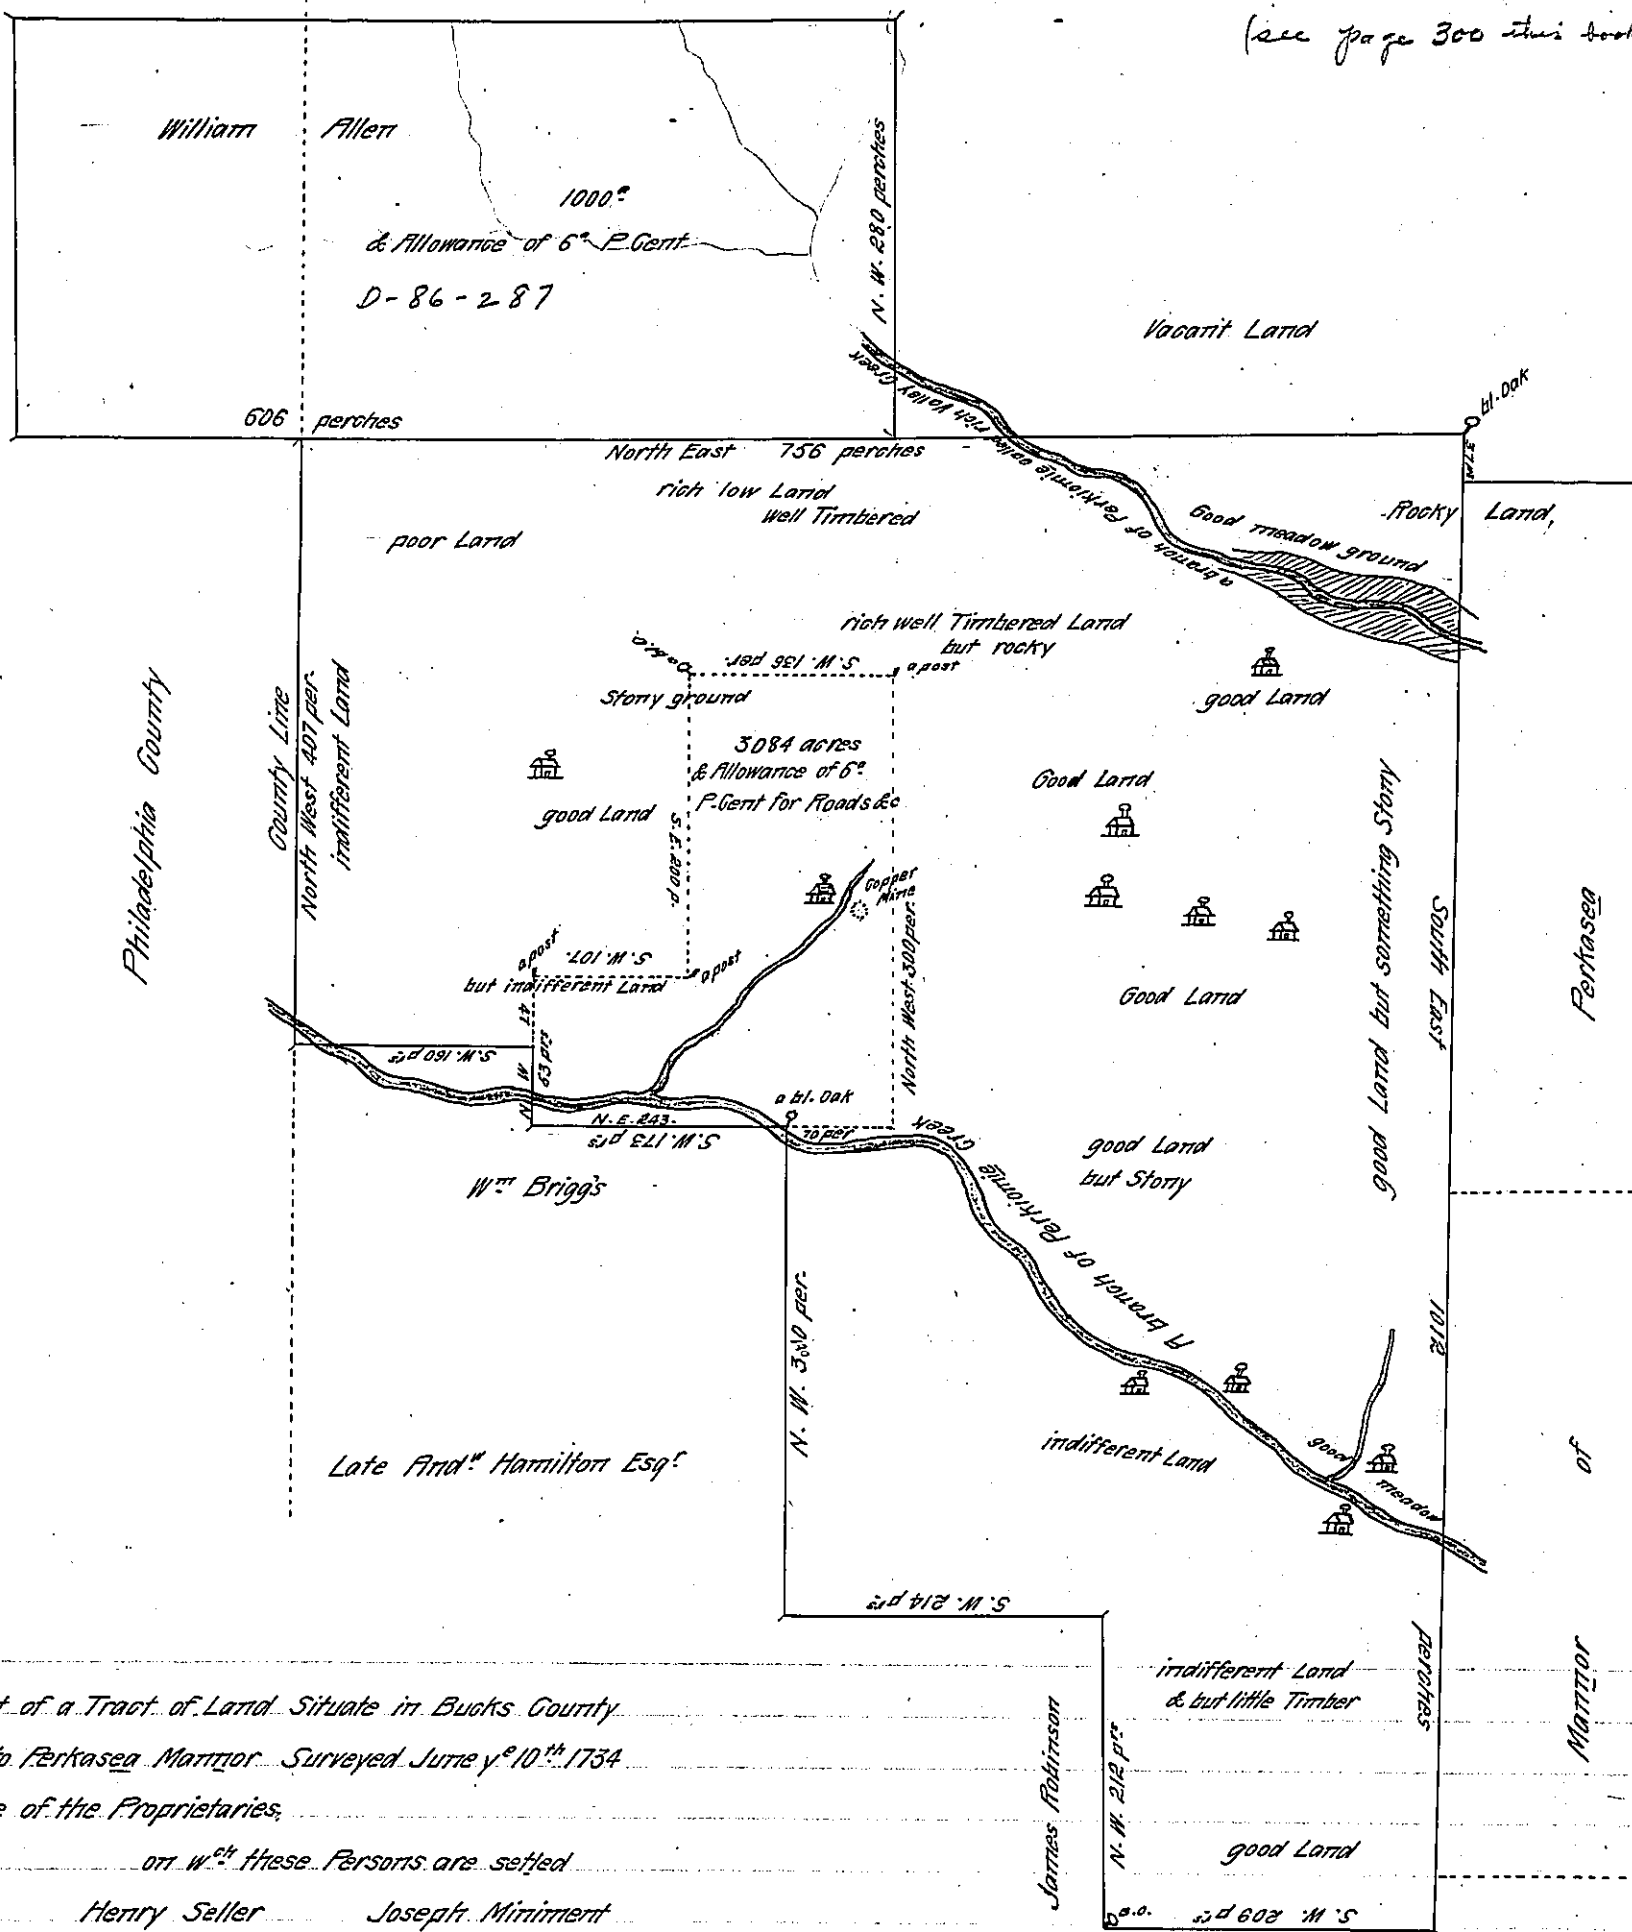

A Draught of a Tract of Land Situate in Bucks County
 adjoining to Perkasee Mattior Surveyed June 10th 1734
 for the Use of the Proprietaries.

on w^{ch} these Persons are settled

- | | |
|-------------------------------|-----------------|
| Henry Seller | Joseph Mirmont |
| Gornelius Bryan | Abraham James |
| Gasper Hoodt | John Morris |
| and sever ^l others | Oswald Wald |
| without any | Charles Keipper |

Application to, or leave from the Proprietaries

have begun to improve thereon

but six of the above named persons applied for Warr^{ts}

IN TESTIMONY that the above is a copy of the original remaining on file in the Department of Internal Affairs of Pennsylvania, made conformably to an Act of Assembly approved the 16th day of February, 1833, I have herunto set my Hand and caused the Seal of said Department to be affixed at Harrisburg, this

fourth day of April 1912

Henry Hauerk.
 Secretary of Internal Affairs.