


(Endorsement on back)
 Allegheny County
 Application No 1763
 Joseph Irwin (part)
 4th 15th 1763
 Patented July 11, 1872
 to Samuel N. Lightner
 in trust &c. on Warrant
 to accept of same date
 H-70-460
 Accepted July 11-1872
 Rec^d 11 July 1872

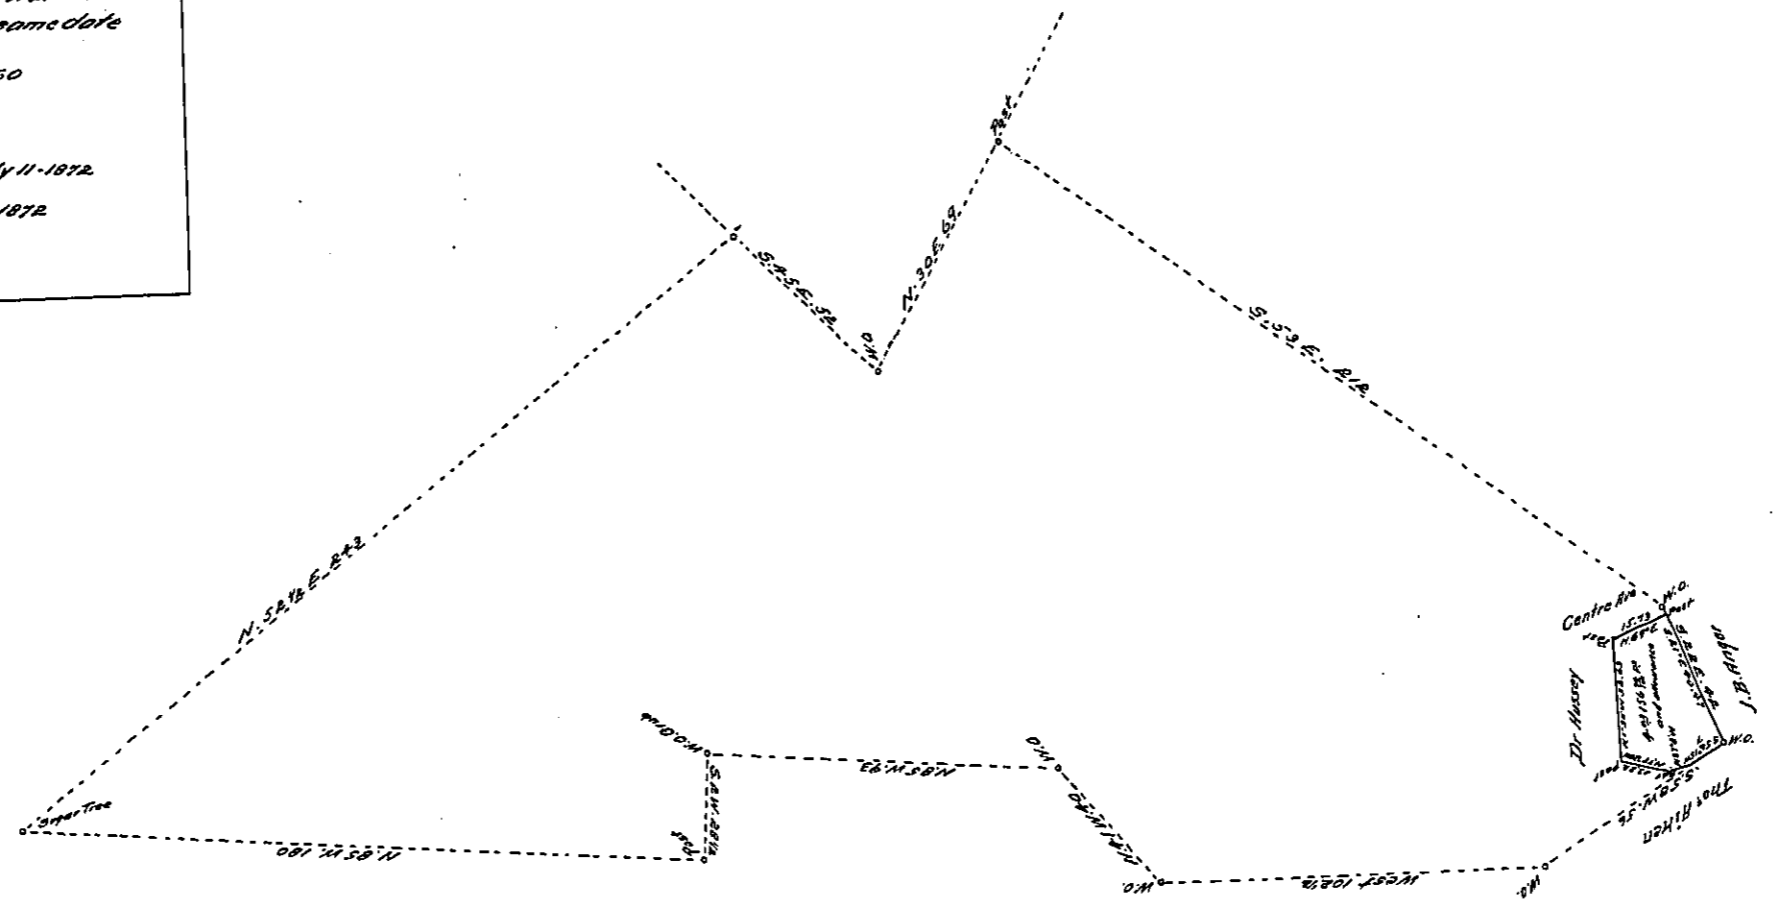

Draft of a piece of ground situated in the 20th Ward Pittsburgh formerly Pitt Township. Containing four (4) Acres One Hundred and fifty-six and seventy-four one hundredths Perches and allowance of six per cent for Roads &c. Surveyed July 11th 1872 for Saml. N. Lightner in pursuance of a Warrant No. 1763 in the name of Joseph Irwin dated 3rd day of April 1769. The whole tract contains by original survey Two Hundred and seventy-three (273) Acres Sixty Five (65) Perches and allowance of six per cent for Roads &c.
 Robt Clugston C.S.

In Testimony, That the above is a copy of the original remaining on file in the Department of Internal Affairs of Pennsylvania, made conformably to an Act of Assembly approved the 16th day of February, 1833, I have hereunto set my hand and caused the Seal of the said Department to be affixed, at Harrisburg, the nineteenth day of July A.D. 1871.

Henry Howell
 Secretary of Internal Affairs