


Jacob Kommerdeiner

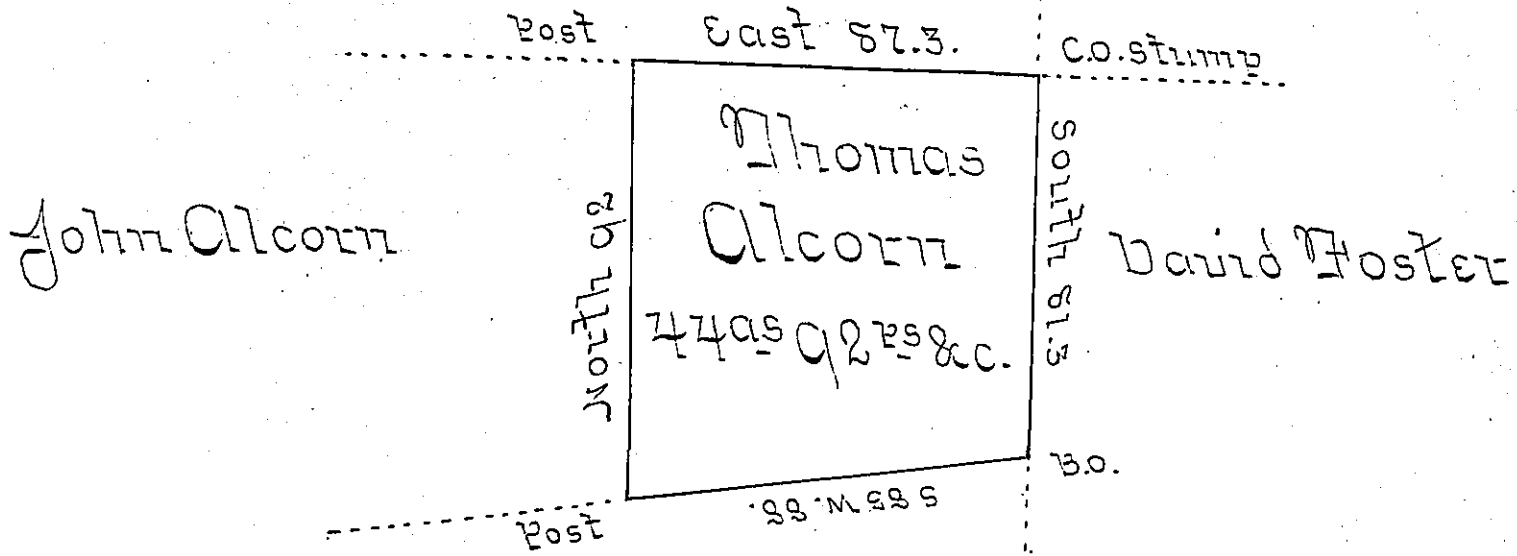

Now David Foster

In pursuance of a Warrant dated the 8<sup>th</sup> day of July 1852 granted to Thomas Alcorn. Was surveyed to the same on the 5<sup>th</sup> day of April 1853 the above described tract of land containing forty four acres and Ninety two perches and allowance of six per cent &c Situate in Wayne Township Armstrong County

J. S. Meredith U.S.

To J. P. Brawley Esq. }  
 Surveyor General }

IN TESTIMONY that the above is a copy of the original remaining on file in the Department of Internal Affairs of Pennsylvania, made conformably to an Act of Assembly approved the 16th day of February, 1833, I have hereunto set my Hand and caused the Seal of said Department to be affixed at Harrisburg, this first day of September 1903.

*Francis P. Brown*  
 Secretary of Internal Affairs.