


John Ephart

Esq. Daubenspeke -

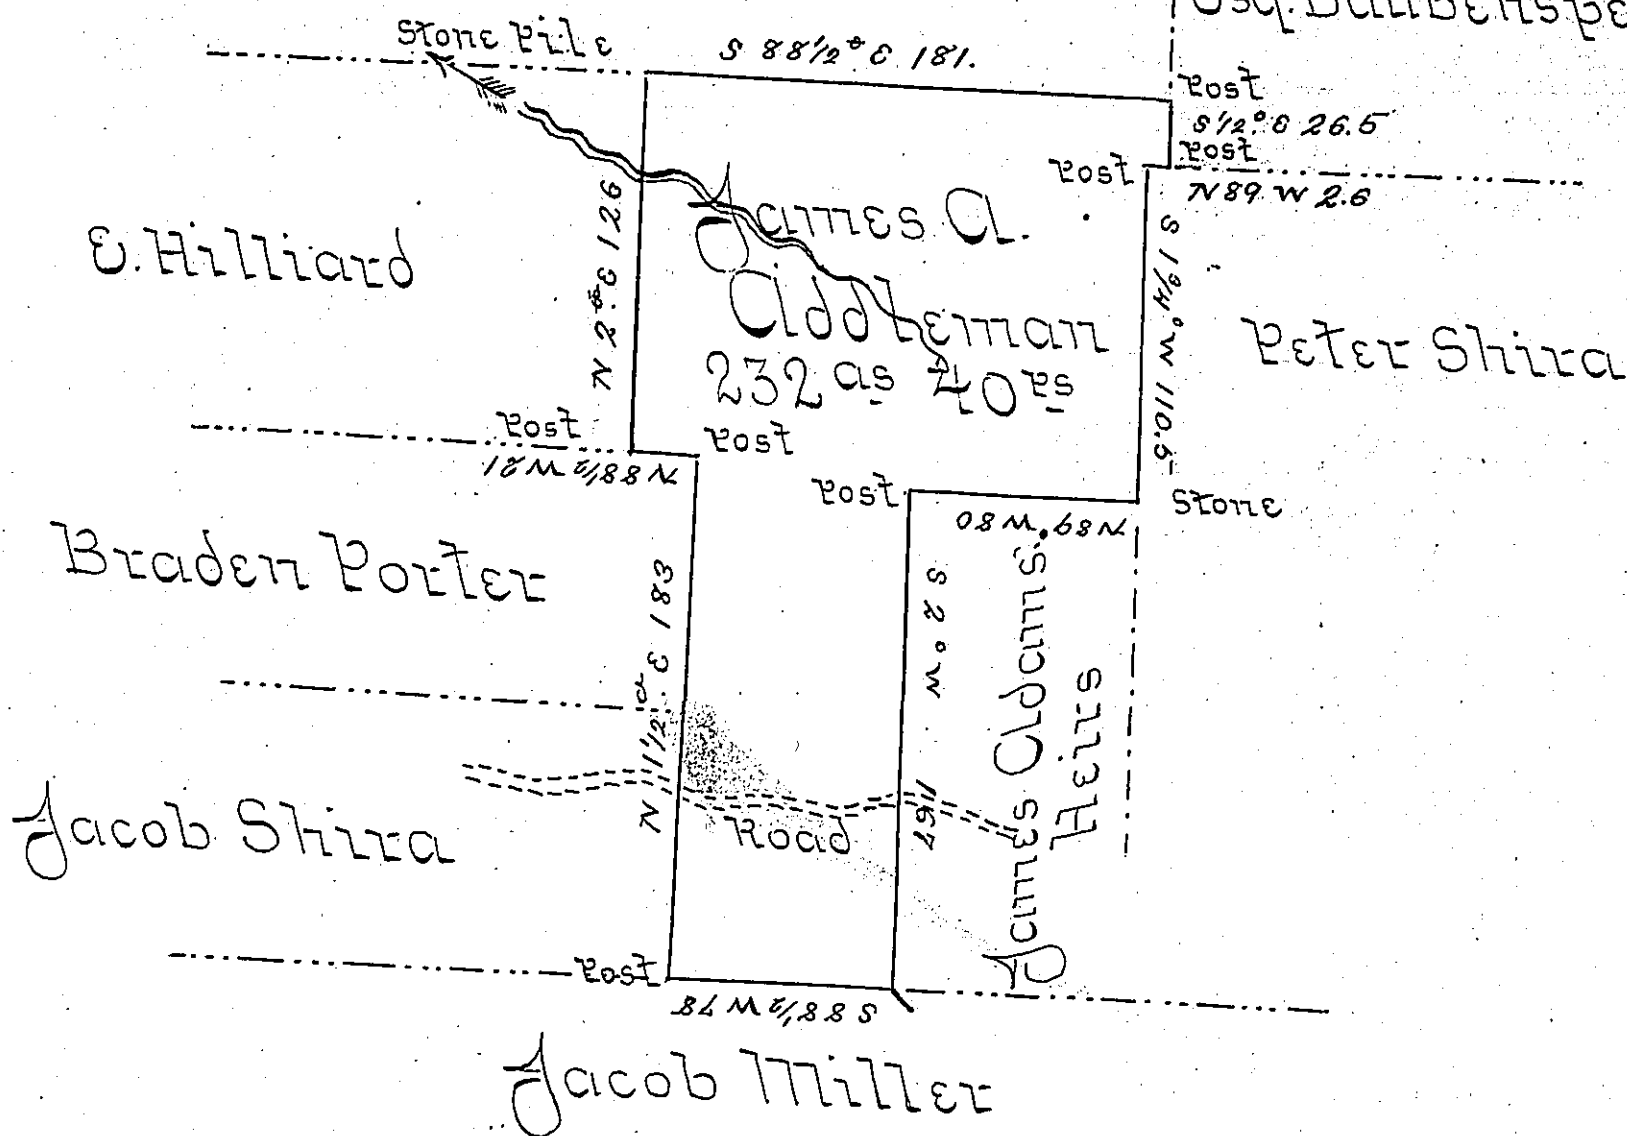

Draft of a tract of Land Situated Washington Tp
Butler Co. Containing 232 acs & 40 es and the usual
 Allowance of six per. Cent Surveyed at the instance
 of James A. Oldeman by virtue of the Settlement
 & improvement of William Williams and in pursu-
 ance of a warrant issued from the said Office dated
July 27th 1865.

W. D. McCandless
 Co. Surveyor

To the Hon James P. Barr
 (Surveyor General)

IN TESTIMONY that the above is a copy of the original remaining on file in
 the Department of Internal Affairs of Pennsylvania, made
 conformably to an Act of Assembly approved the 16th day of
 February, 1833, I have hereunto set my Hand and caused
 the Seal of said Department to be affixed at Harrisburg,
 this sixth day of October 1903.

James P. Barr
 Secretary of Internal Affairs.