


C-136 26

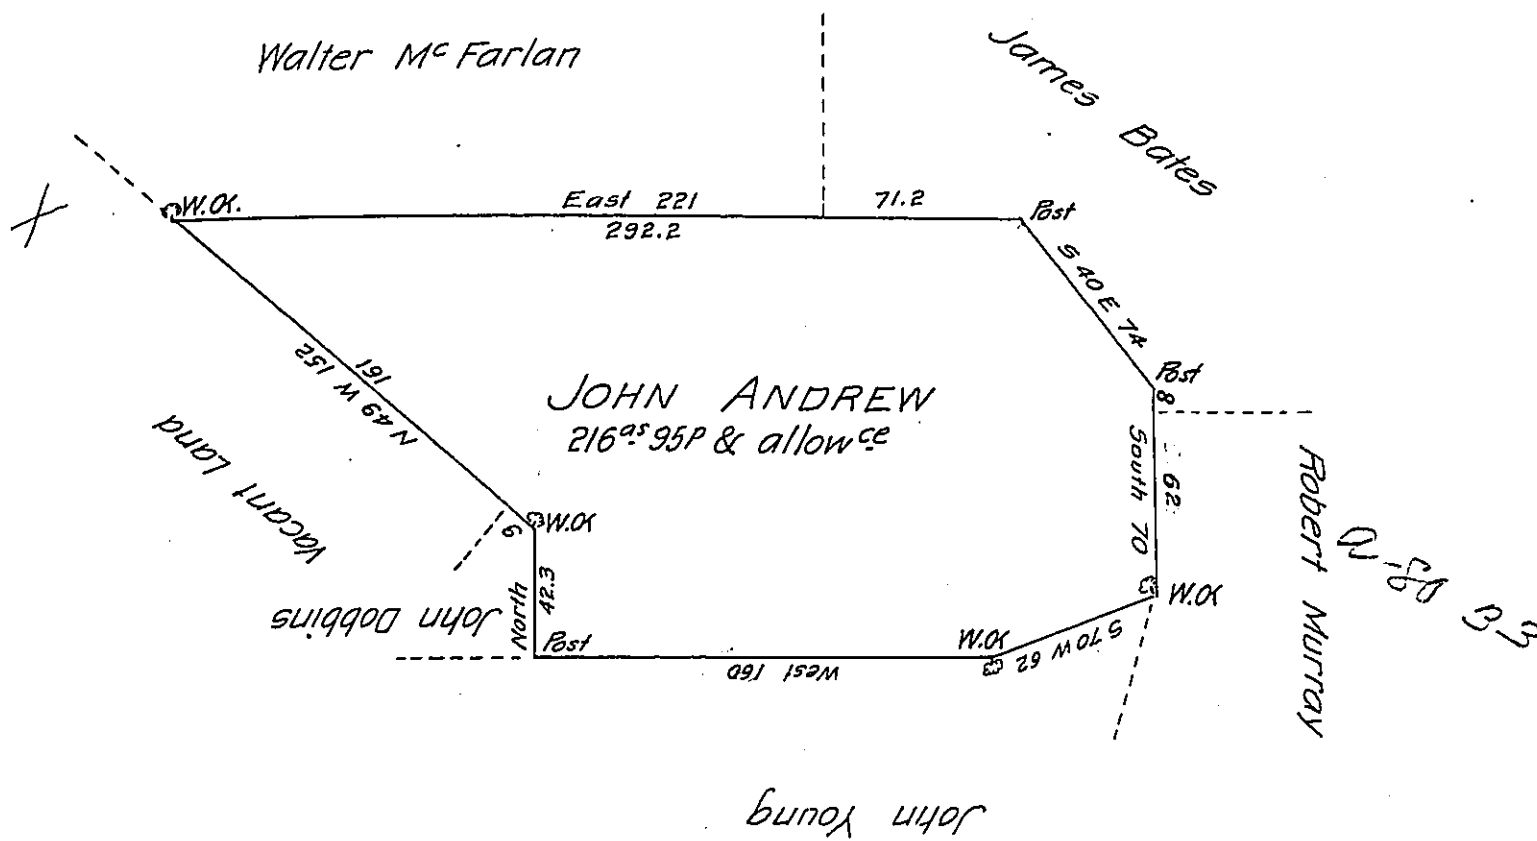

The above is a copy of a draught of a Tract of land surveyed by Benjamin Lightfoot on the 26th of December 1745 to John Andrew by Virtue of his Warrant dated the 22nd day of Augus 1744. Containing 216 acres 95 perches & allowance of Six P.C. Situate in East Hanover Township. Dauphin County.

John Mc Kee D.S.

Andrew Porter. Esq. }
 Surveyor General }

IN TESTIMONY that the above is a copy of the original remaining on file in the Department of Internal Affairs of Pennsylvania, made conformably to an Act of Assembly approved the 16th day of February, 1833, I have hereunto set my Hand and caused the Seal of said Department to be affixed at Harrisburg, this fifth day of October 1903.

Loach P. Brown
 Secretary of Internal Affairs.