


A. G. the reason there is more land taken in this survey than is mentioned in the warrant is that the survey was all bounded round by hills and would be a loss to the state to have any of it. G. W.

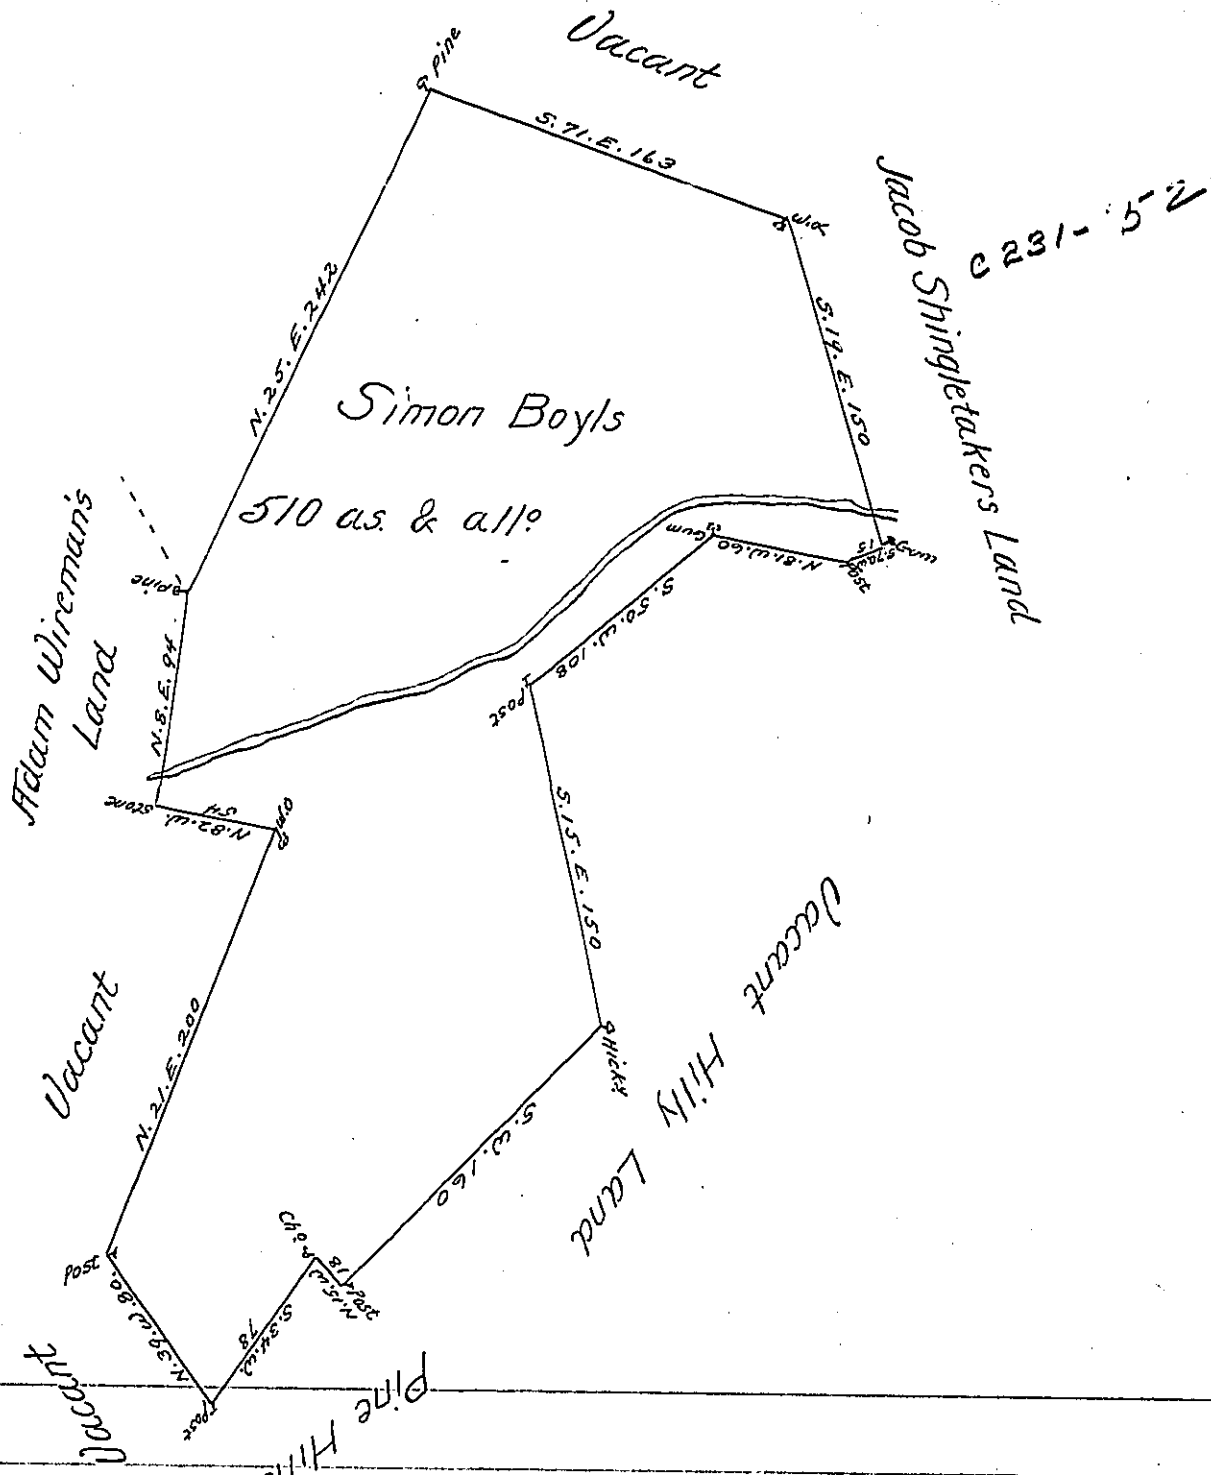

Situated on both sides of Jones's Run in Belfast Township in the County of Bedford containing five hundred and ten Acres with the usual allowance of six percent for Roads &c surveyed for Simon Boyls the 11th Day of October 1787. In Pursuance of a Warrant Dated September 19th. 1787.

George Woods D.S.
To John Lukens Esqr. S. G.

IN TESTIMONY that the above is a copy of the original remaining on file in the Department of Internal Affairs of Pennsylvania, made conformably to an Act of Assembly approved the 16th day of February, 1833, I have hereunto set my Hand and caused the Seal of said Department to be affixed at Harrisburg, this fifth day of January 1903

Lucas P. Brown
Secretary of Internal Affairs.