


(see Pages 36-46-47-48-

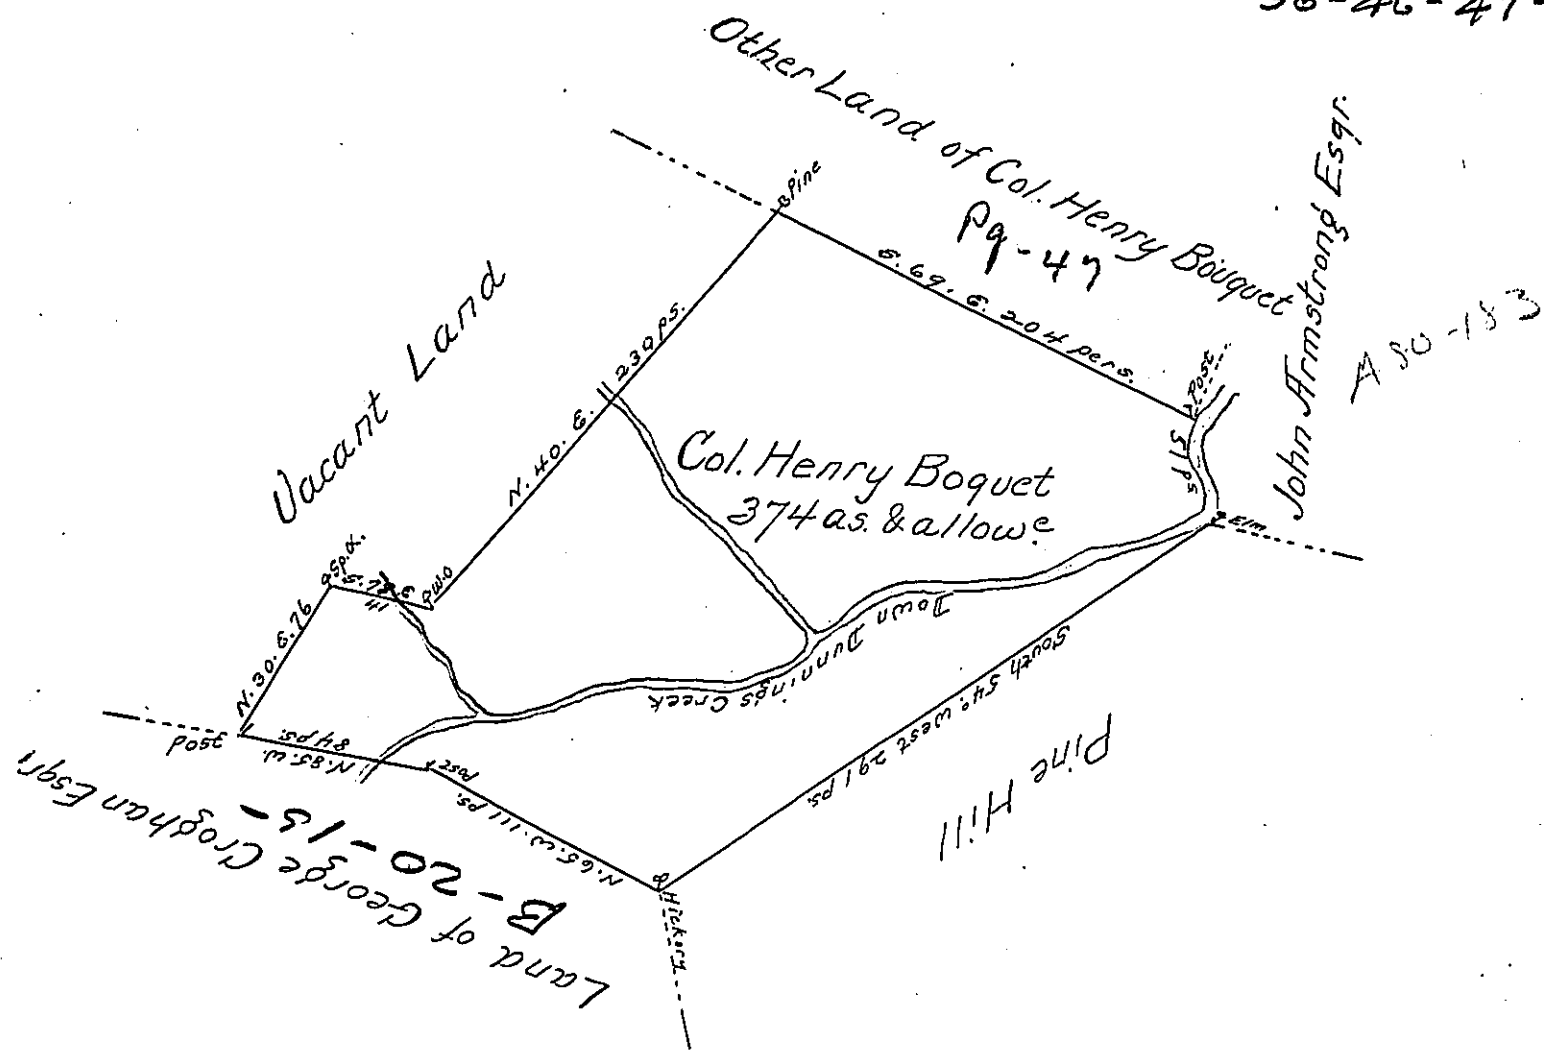

A Draught of a Tract of Land situate on the North East Branch of Dunnings Creek in the County of Cumberland containing Three Hundred and seventy four acres and the usual allowance of six acres p. h. for Roads &c. Surveyed the sixteenth day of May 1765 for Col. Henry Boquet in pursuance of a Warrant dated the Seventh day of July 1762

Richard Tea Depy. Surveyr.

To John Lukens Esqr. }
Surveyor General }

IN TESTIMONY that the above is a copy of the original remaining on file in the Department of Internal Affairs of Pennsylvania, made conformably to an Act of Assembly approved the 16th day of February, 1833, I have hereunto set my Hand and caused the Seal of said Department to be affixed at Harrisburg, this sixth day of October 1903

Grace B. Brown
Secretary of Internal Affairs.