


George Baird

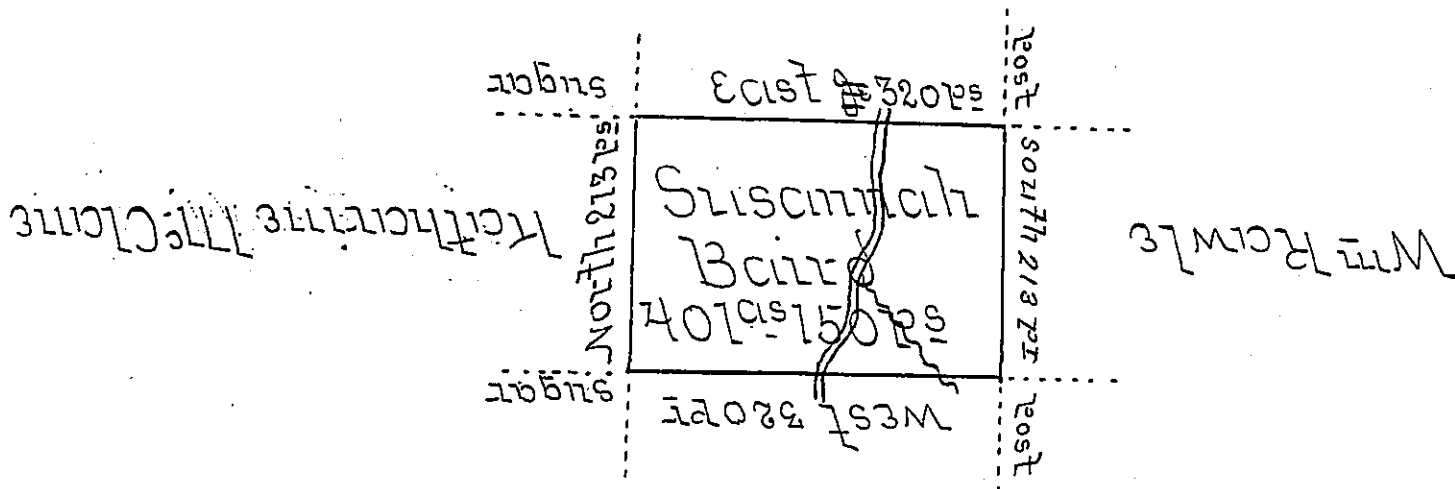

Isaac Robertson

Situate on the waters of big Conjout creek in Allegheny County containing 401 Acres 150^{ps} and Allowance of six per Cent for Roads &c surveyed the 27th day of March 1800 in pursuance of Warrant of 400^{acs} granted to Susannah Baird bearing date the 4th day of January 1797 - Crawford County ss. Deputy Surveyors Office

I do hereby certify that the above is a true Copy of a survey in the name of Susannah Baird as appears of Record in Survey Book C Page (110) Remaining in my Office of office as witness my hand this 6th day of September 1819

To Jacob Spangler Esquire
 Surveyor General of the
 Land Office of Pa

James Harrington D.H. SE

IN TESTIMONY that the above is a copy of the original remaining on file in the Department of Internal Affairs of Pennsylvania, made conformably to an Act of Assembly approved the 16th day of February, 1833, I have hereunto set my Hand and caused the Seal of said Department to be affixed at Harrisburg, this second day of February 1907.

James P. Brown
 Secretary of Internal Affairs.