


Conrad Snyder

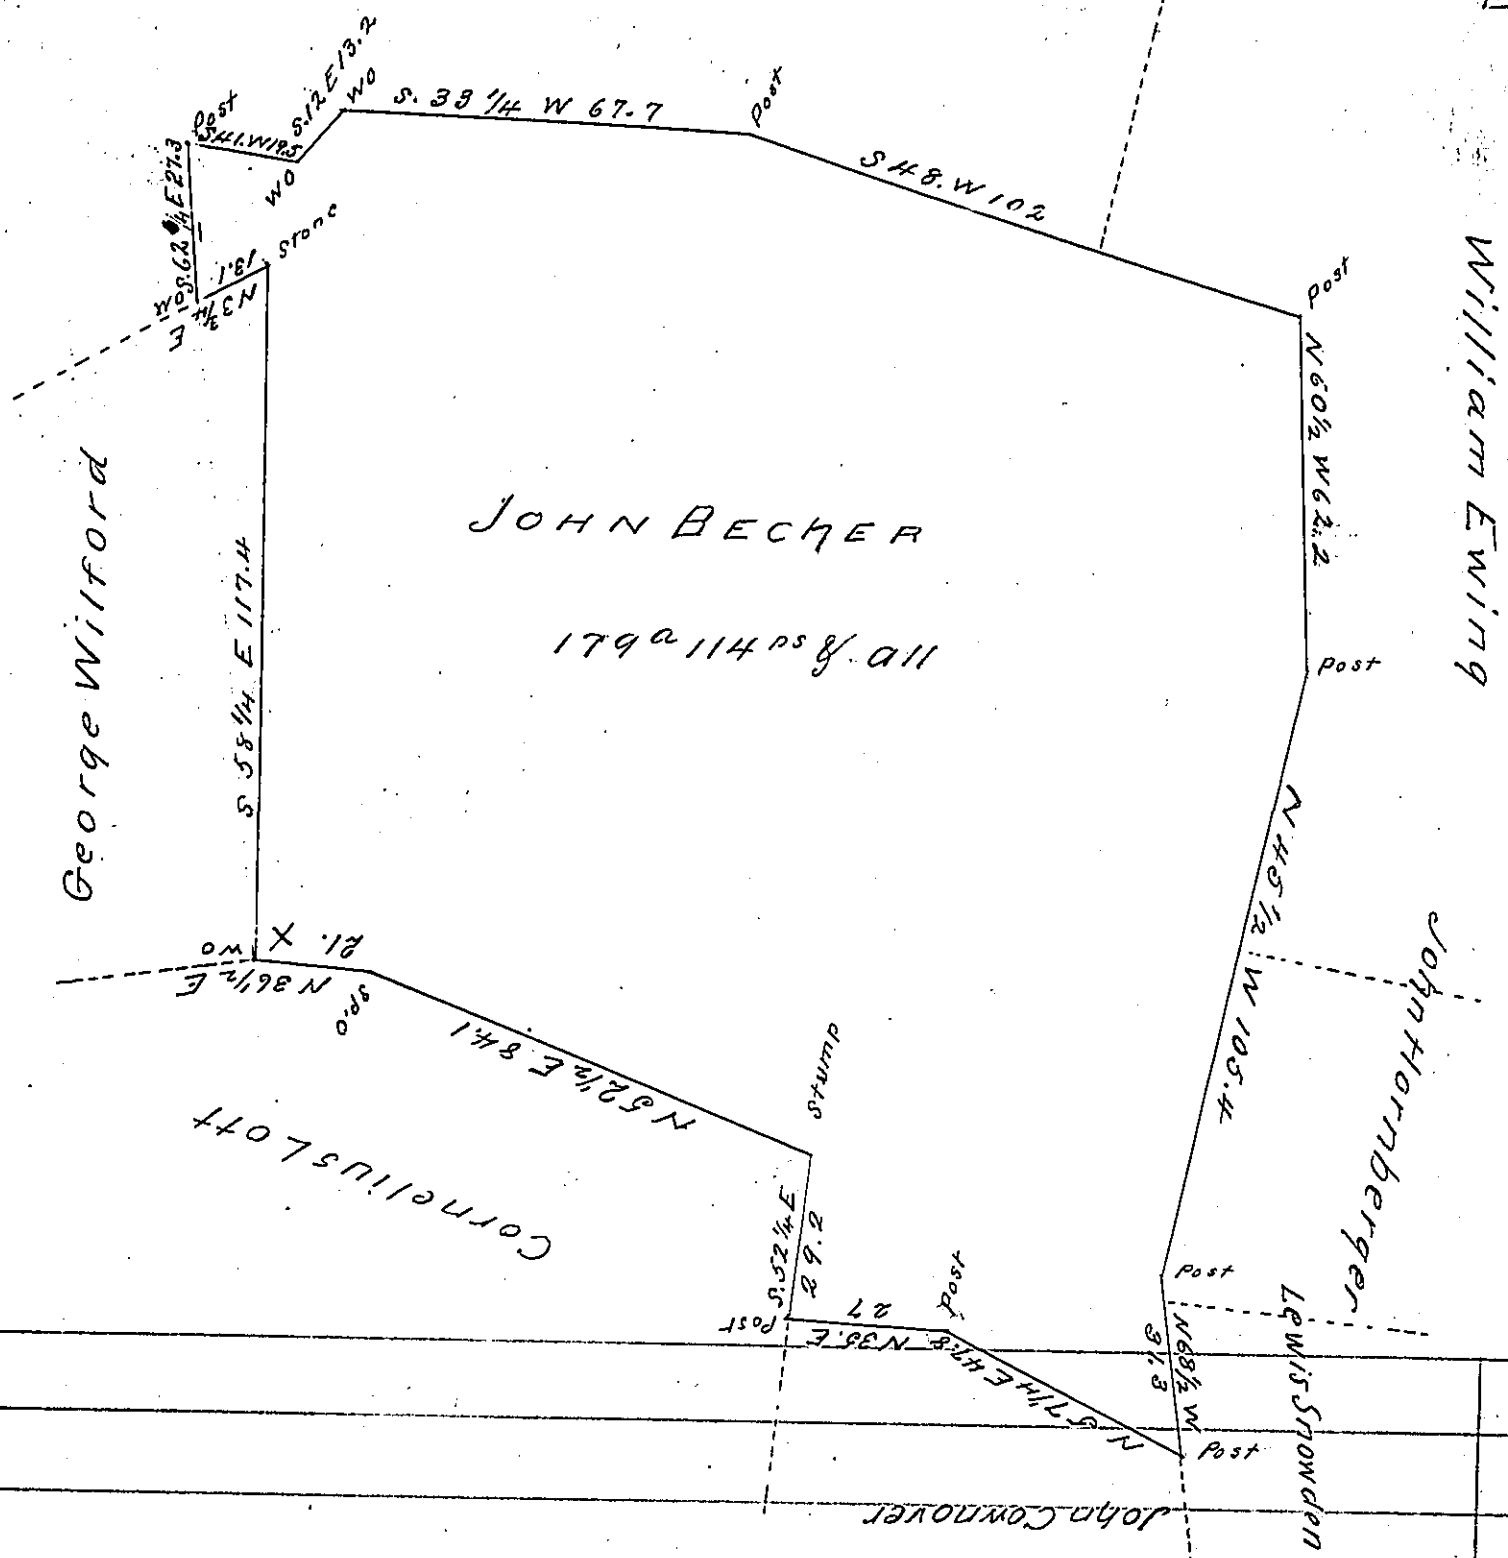

Situate in Mount Pleasant Township Adams
 County Surveyed June 25th 1811 In pursuance
 of a warrant granted to John Becker for
 175^a dated February 6th 1811 containing one
 hundred & seventy nine acres one hundred
 and fourteen perches & allow

By Sam^l Sloan P.S.
 To Andrew Porter Esq
 Surveyor General

IN TESTIMONY that the above is a copy of the original remaining on file in
 the Department of Internal Affairs of Pennsylvania, made
 conformably to an Act of Assembly approved the 16th day of
 February, 1833, I have hereunto set my Hand and caused
 the Seal of said Department to be affixed at Harrisburg,
 this fourteenth day of December 1903

Joseph A. Brown
 Secretary of Internal Affairs.