


Warrant No 965

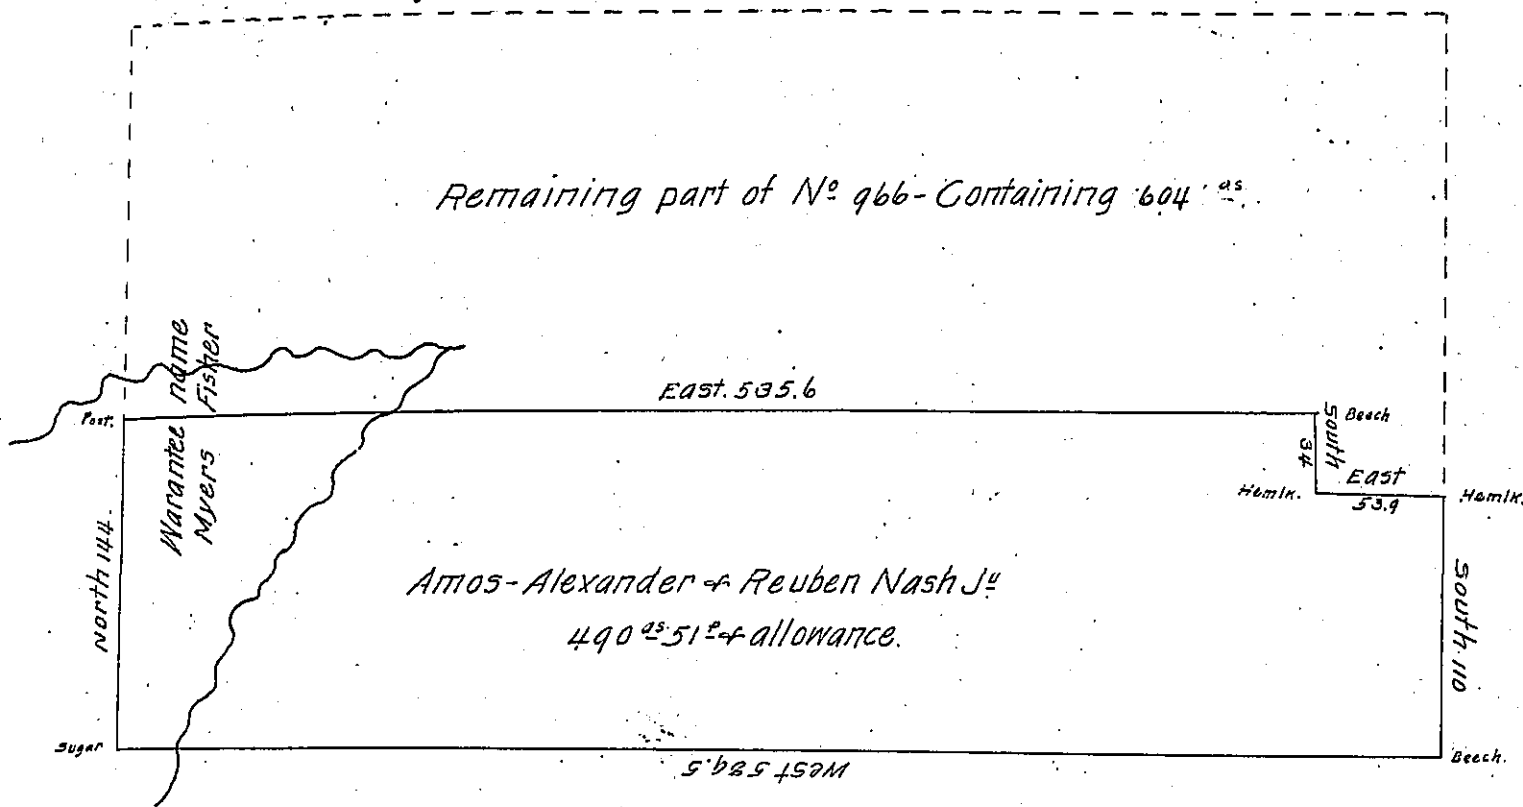

Remaining part of No 966-Containing 604 25

Warrant No 967

Draught of part of a tract of Land situate in the township of Columbia and County of Bradford, containing four hundred and ninety Acres and fifty one perches and allowance of six percent for roads &c., it being part of a lot in the Warrant name of Myers Fisher and No 966 Resurveyed June 20th 1831.

Gordon T. Mason D. E.

To Jacob Spangler Esq }
 Surveyor General }

I do here by certify that the remaining part of lot No. 966 is fully sufficient to discharge the liens to the Commonwealth

Gordon T. Mason D. E.

IN TESTIMONY that the above is a copy of the original remaining on file in the Department of Internal Affairs of Pennsylvania, made conformably to an Act of Assembly approved the 16th day of February, 1833, I have hereunto set my Hand and caused the Seal of said Department to be affixed at Harrisburg, this Seventh day of December 1903

George D. Brown
 Secretary of Internal Affairs.