


Abraham River

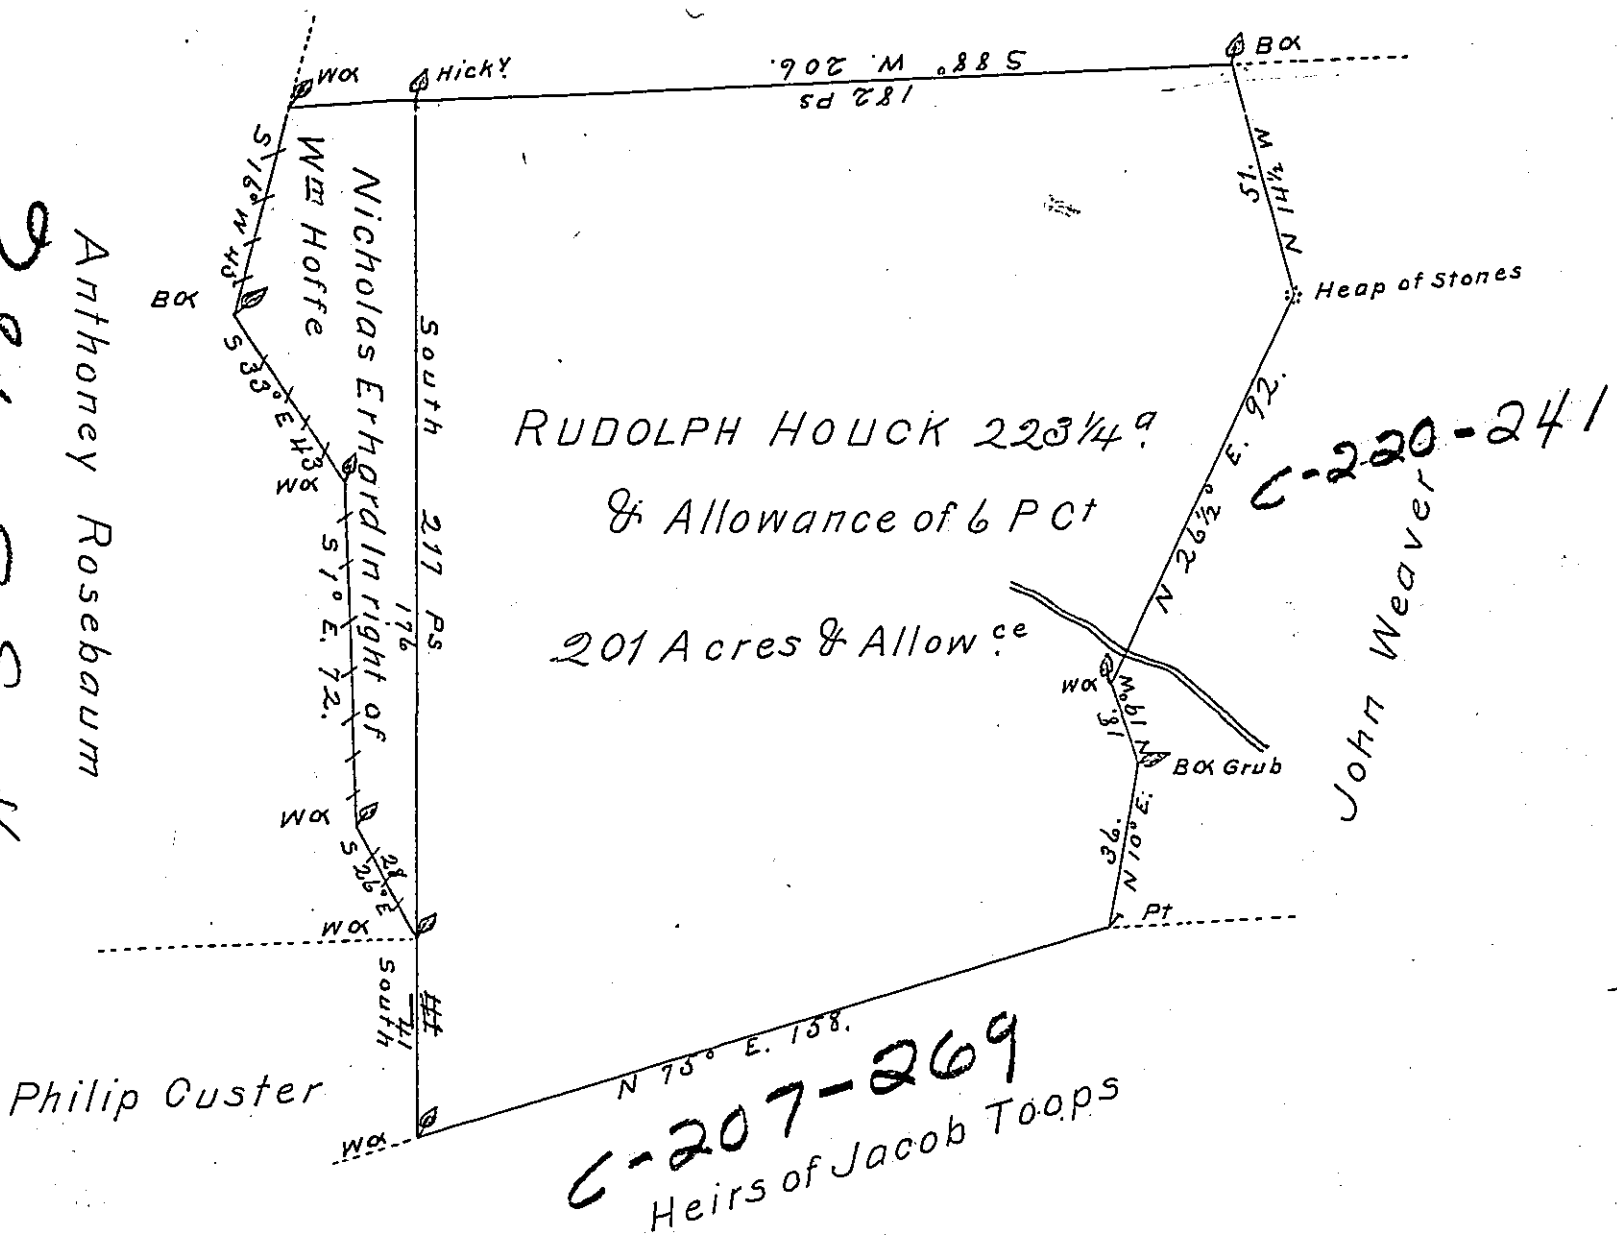

Surveyed to Rudolph Houck on the 30th day of October 1765 the above described tract of Two Hundred Twenty three Acres & a Quarter & the Usual Allowance of 6 P Ct Situate in Hanover Township Lancaster County By Application of the 28th day of August 1765 No. 658

At the above interferences W^m Bartrem Galbraith D^r Rectified W^m Order of the Board of Property of 7th Novem^r 1785 filed in the Suror^r Gen^l's Office

To J^m Lukens Esqr }
Suror^r Generall }

IN TESTIMONY that the above is a copy of the original remaining on file in the Department of Internal Affairs of Pennsylvania, made conformably to an Act of Assembly approved the 16th day of February, 1833, I have hereunto set my Hand and caused the Seal of said Department to be affixed at Harrisburg, this second day of November 1903,

Grace B. Brown
Secretary of Internal Affairs