


Samuel Minnes

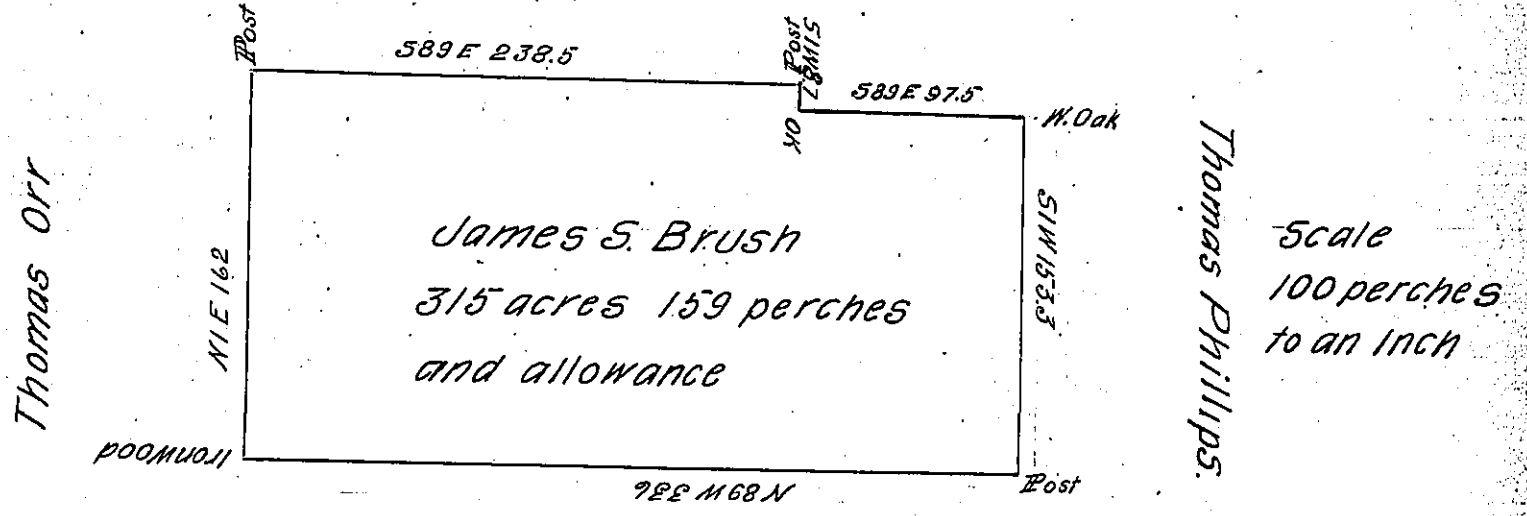

(992-210) Babbist Brush

A Draft of a Survey Situate in Salem Township Mercer County  
 Containing 315 acres 159 perches and allowance Surveyed 11<sup>th</sup>  
 May 1837 In pursuant of an actual Settlement made in 1798 by  
 James S. Brush and continued to this Date Jany 6<sup>th</sup> 1838

John Taylor Eq. S. G.

B. Alexander D. S.

IN TESTIMONY that the above is a copy of the original remaining on file in  
 the Department of Internal Affairs of Pennsylvania, made  
 conformably to an Act of Assembly approved the 16th day of  
 February, 1833, I have hereunto set my Hand and caused  
 the Seal of said Department to be affixed at Harrisburg,  
 this eighth day of February 1904

*Francis P. Dawson*  
 Secretary of Internal Affairs.