


H-66-31

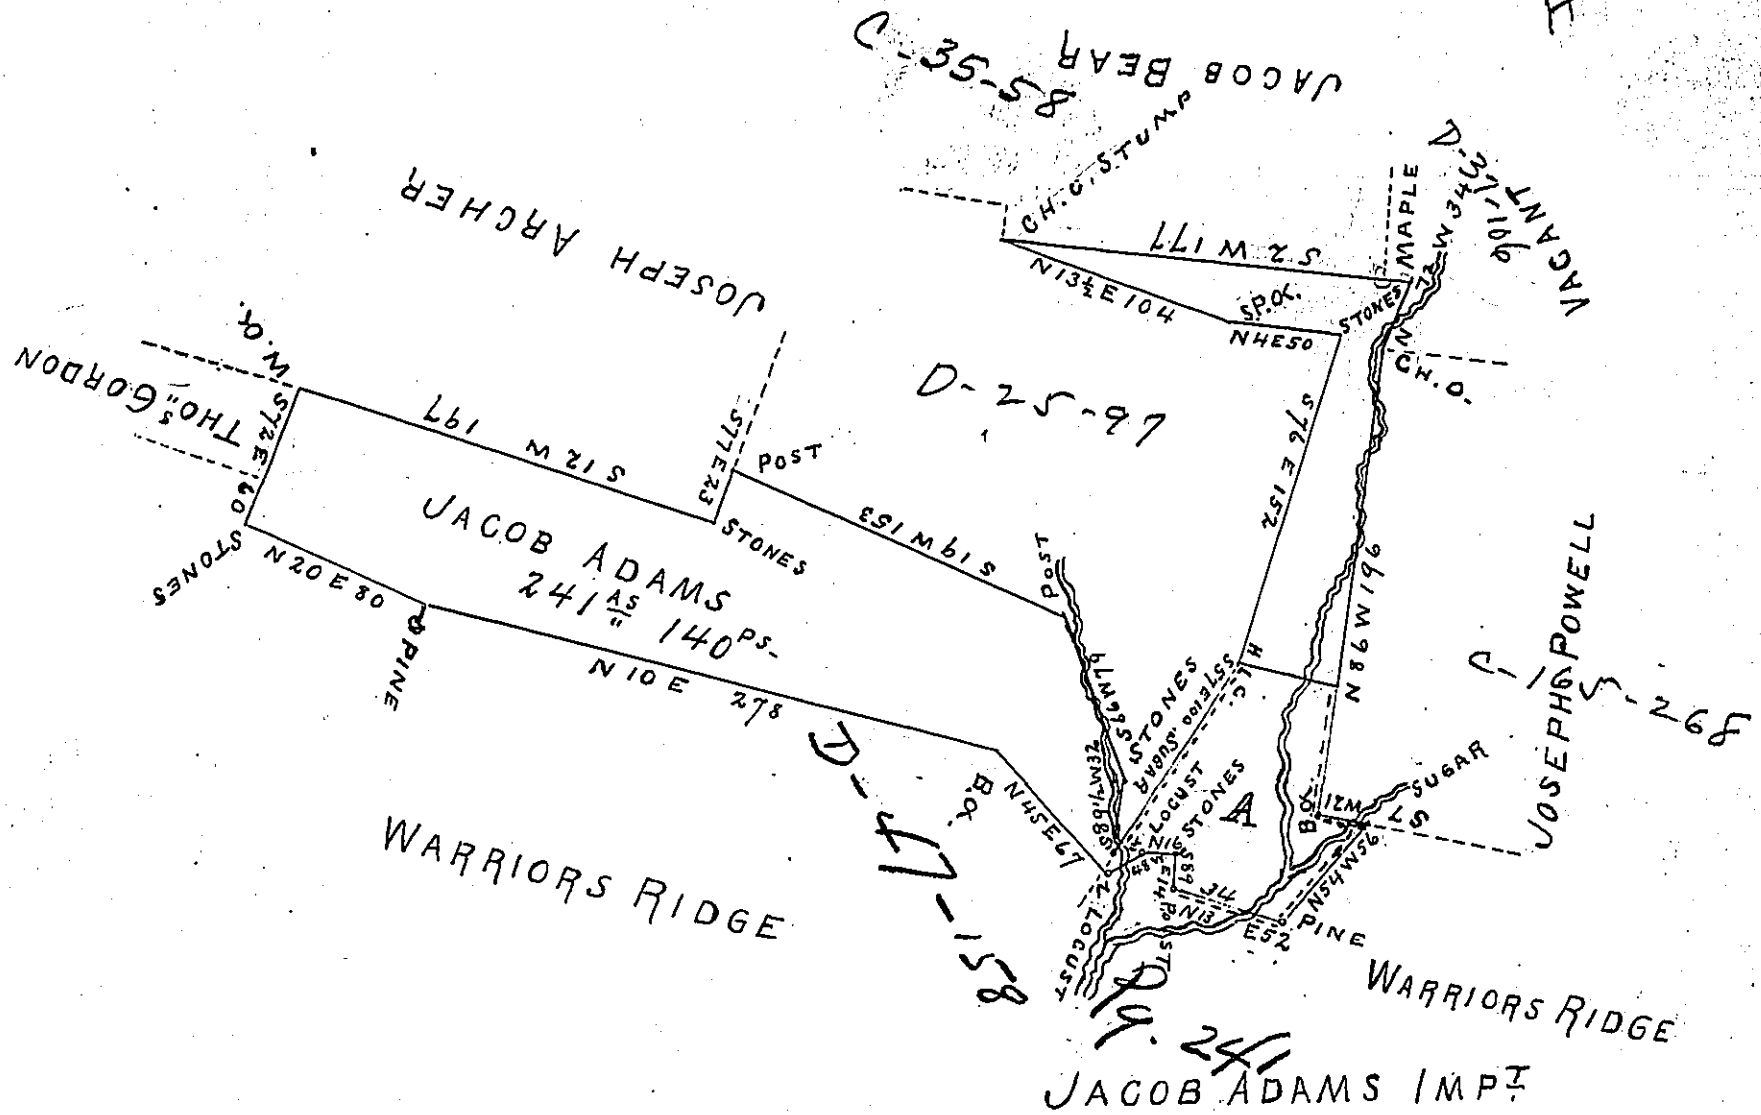

Situate on the waters of Town Creek in Southampton Township Bedford County containing 241 acres ^{140 perches} and allowance surveyed the 6th day of May 1816 in pursuance of a warrant for 250 ^{as} dated the 30th day of March 1815.

To Jacob Spangler Esqr: } James Piper D.S.
 Surveyor General

Note The above survey includes an Improvement and actual residence which residence commenced Previous to the 28th of March 1814.

James Piper D.S.

They part of the above survey marked A enclosed in the red lines was held by an old Improvement the property of Jacob Adams and the residence on which the warrant was obtained is included in said Part

James Piper D.S.

IN TESTIMONY that the above is a copy of the original remaining on file in the Department of Internal Affairs of Pennsylvania, made conformably to an Act of Assembly approved the 16th day of February, 1833, I have hereunto set my Hand and caused the Seal of said Department to be affixed at Harrisburg, this Sixteenth day of November 1903

James P. Brown
 Secretary of Internal Affairs.