


PATRICK. LYDICK.

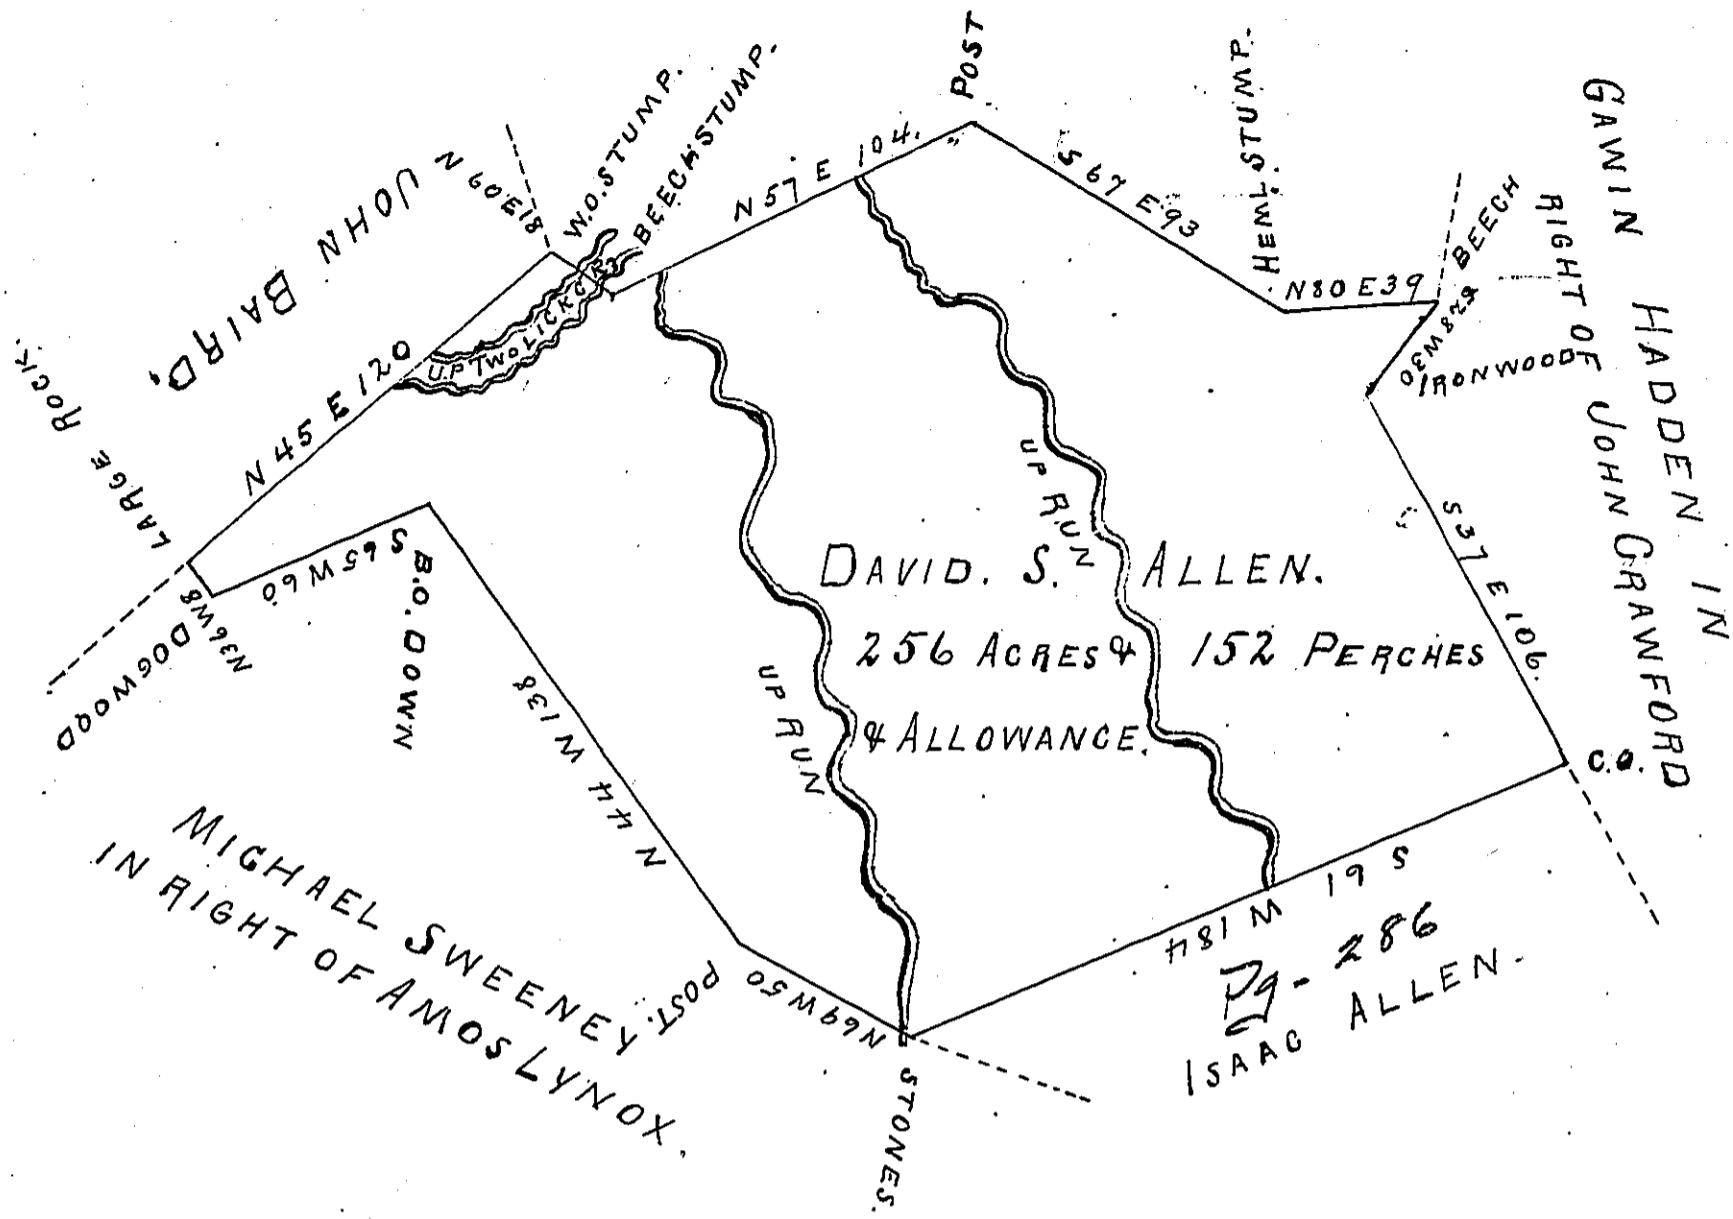

Surveyed November 1st 1865. to David S. Allen the above described Tract of Land containing two hundred and fifty six Acres, and one hundred and fifty two perches & allowance of six pr. ct. for Roads & c., on which there is an actual Settlement and Improvement situate in Cherry Hill Township Indiana County in pursuance of a Warrant, Dated the 25th Day of August, 1865. Granted to the said David S. Allen, Bounded as above described.

To James P. Bau Esqr. S. G.

E. Paige
County Surveyor.

IN TESTIMONY that the above is a copy of the original remaining on file in the Department of Internal Affairs of Pennsylvania, made conformably to an Act of Assembly approved the 16th day of February, 1833, I have hereunto set my Hand and caused the Seal of said Department to be affixed at Harrisburg, this first day of September 1903

James P. Bau
Secretary of Internal Affairs.