


James Cooper
B-2-35

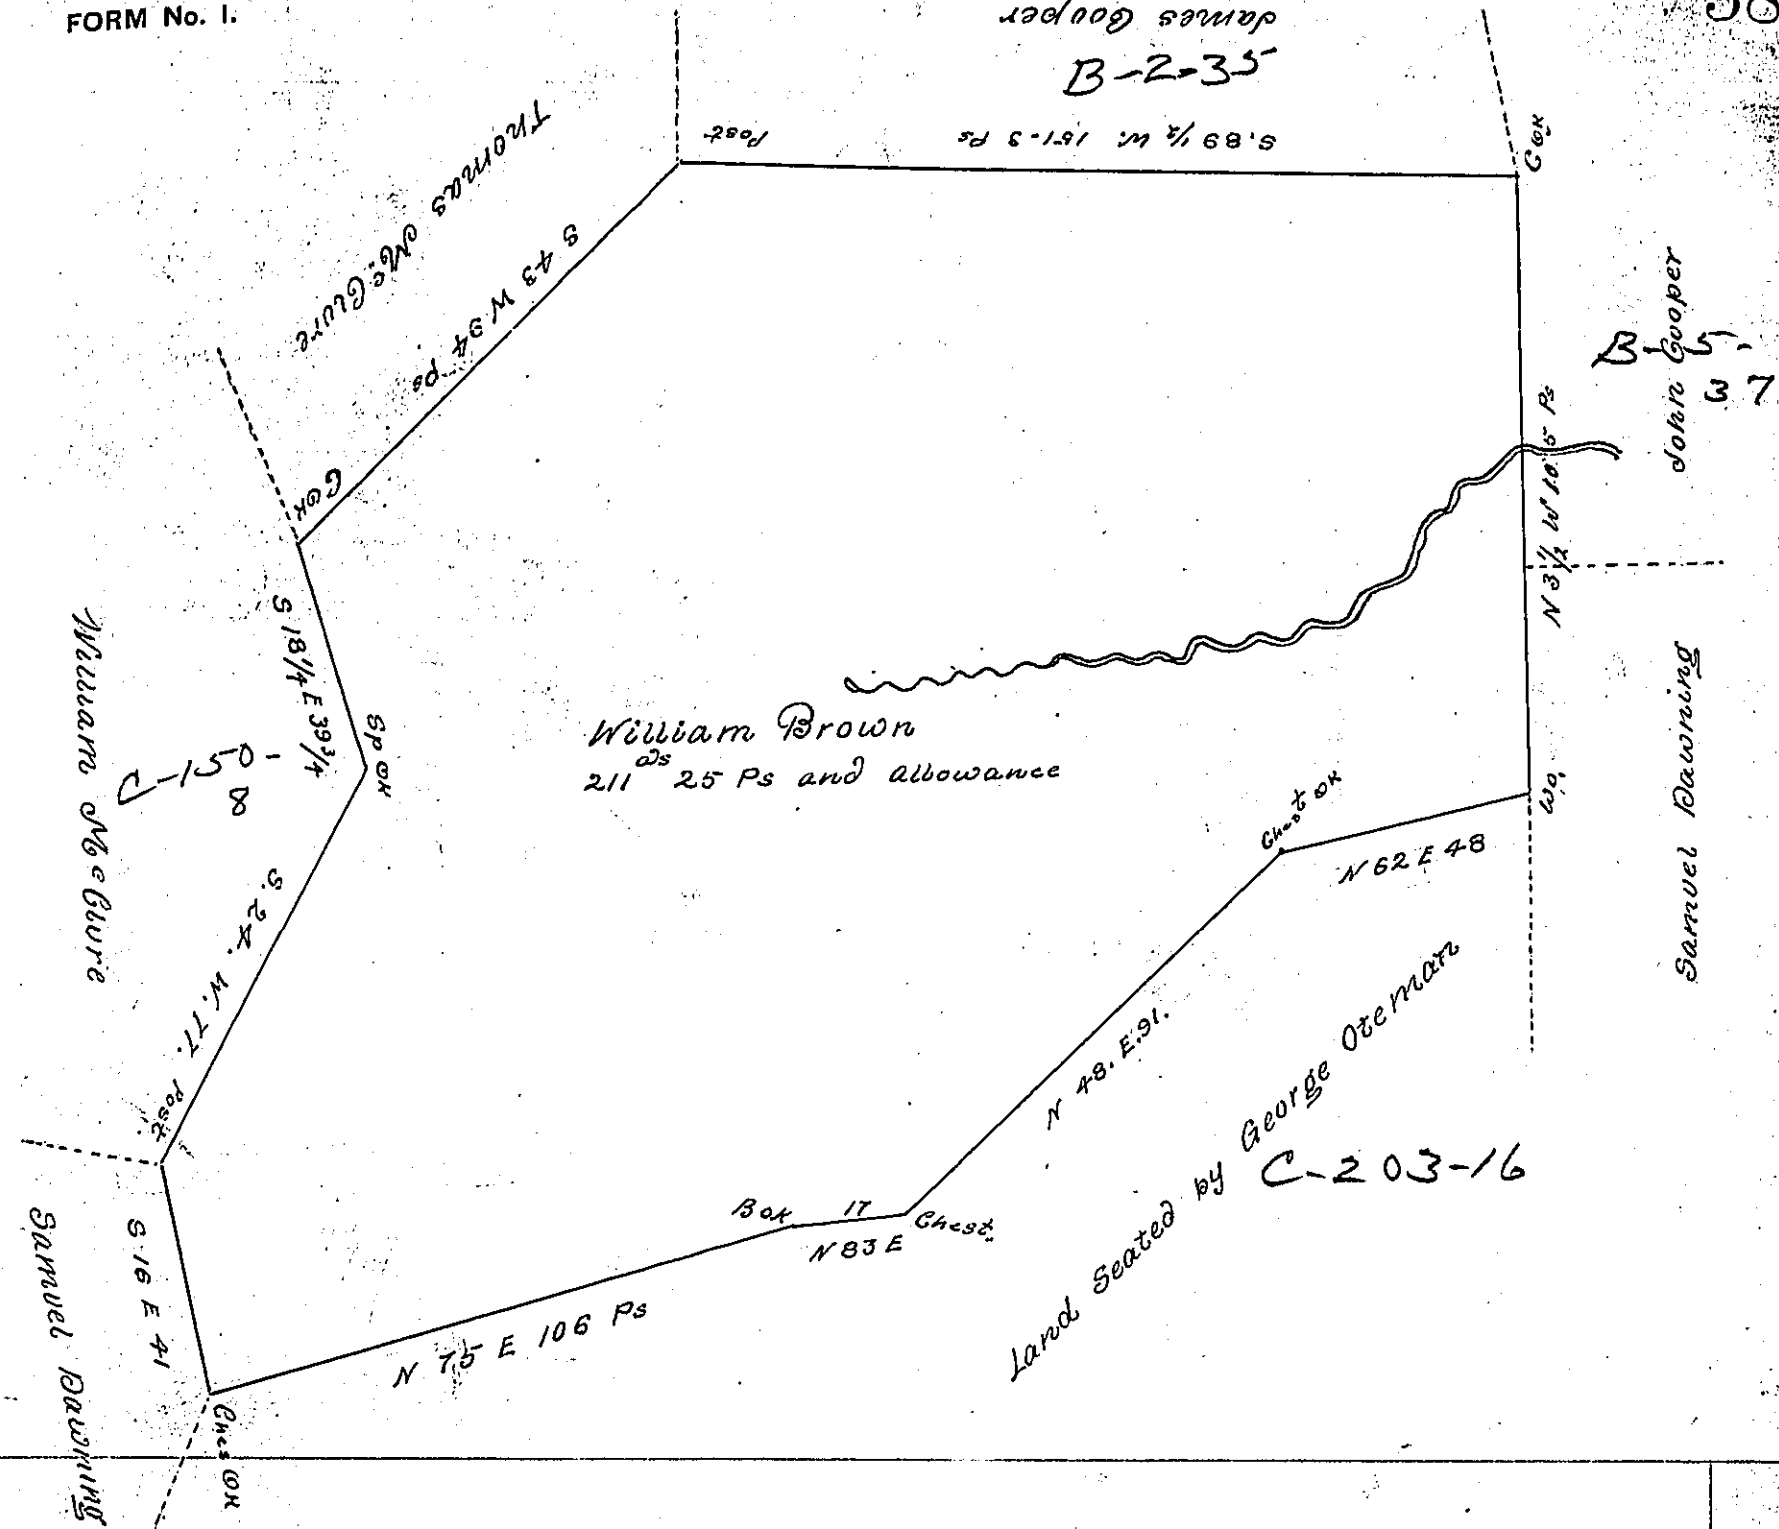

A Draught of a Tract of Land Situate in Sadsbury Township
 Lancaster County Containing 211 ²⁵ Ps. and the Allowance of Six P Cent
 for Roads & Surveyed the first of May 1805 unto William Brown by virtue of
 his Warrant dated 21st December 1804.

To Samuel Cochran Esq^r S.G. P. H. Beatty D.S.
 & Sam^l Ersminger D.S.

IN TESTIMONY that the above is a copy of the original remaining on file in
 the Department of Internal Affairs of Pennsylvania, made
 conformably to an Act of Assembly approved the 16th day of
 February, 1833, I have hereunto set my Hand and caused
 the Seal of said Department to be affixed at Harrisburg,
 this Twenty Third day of November 1903

Anna P. Brown
 Secretary of Internal Affairs.