


John Mountain
N
C
O
U
N
T
Y

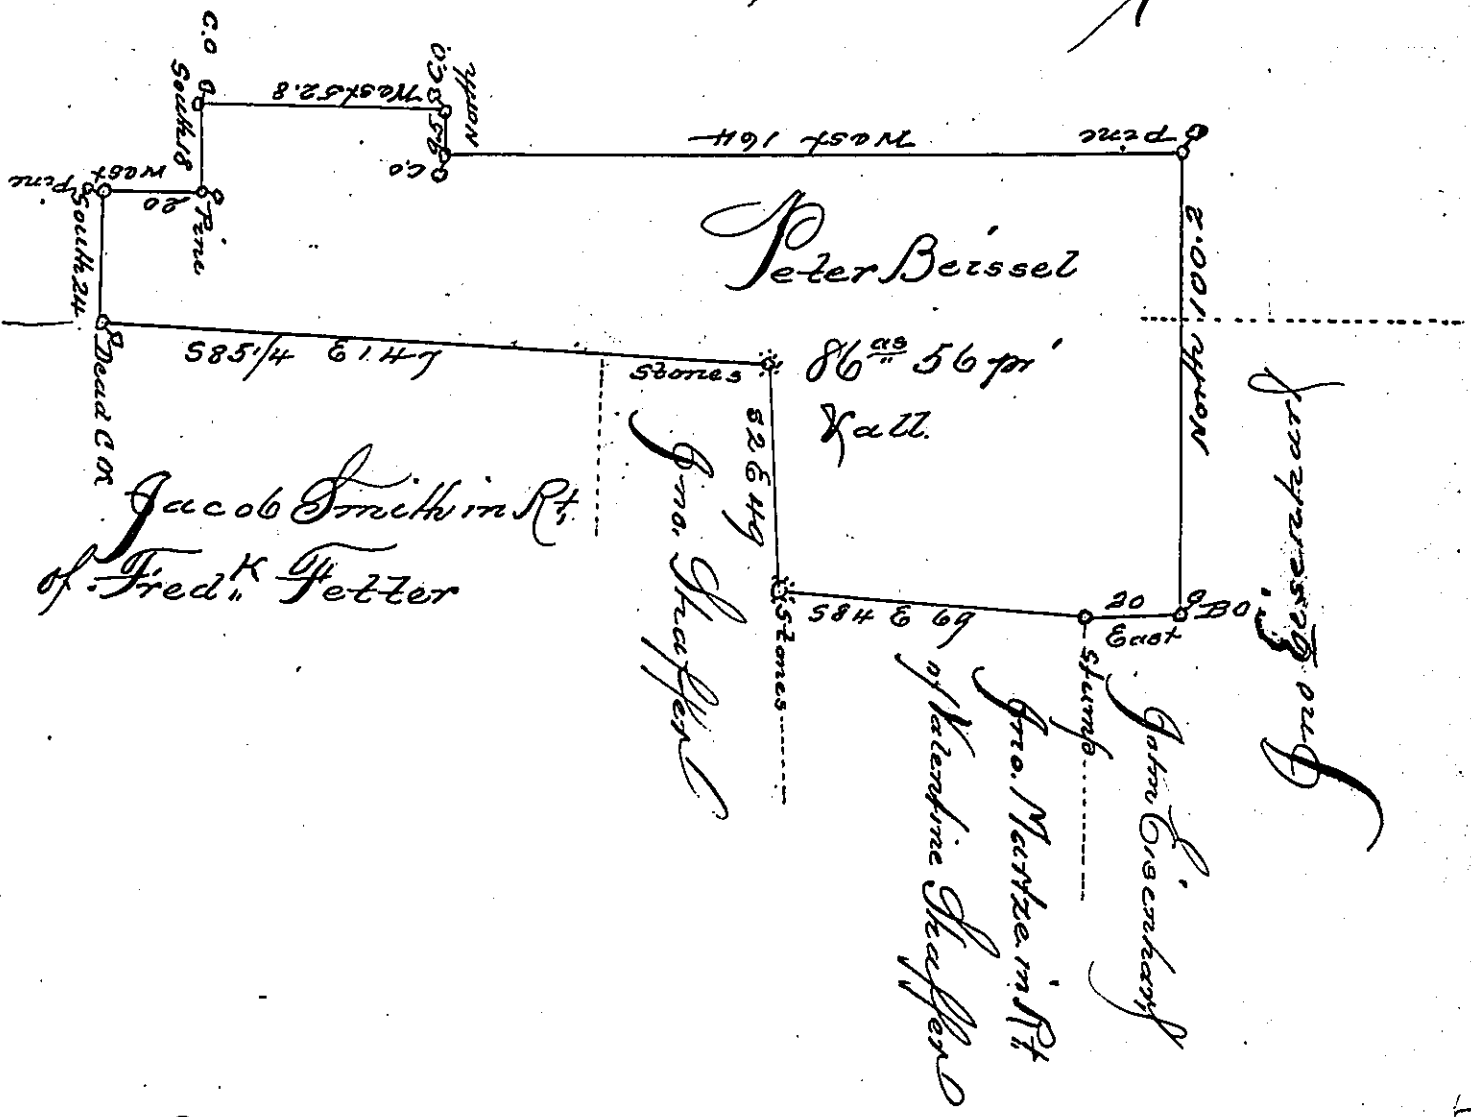

Situate in Upper Mahanoy Township in the County of Northumberland. Containing eighty six acres and fifty six perches & allowance of six p. Cent &c. Surveyed unto Peter Beissel the 19th day of May 1827. by virtue of his warrant bearing date on the 11th day of May 1827.

Wm Laird D. J.
To Gabl. Ricster Esq
Surveyor General

IN TESTIMONY that the above is a copy of the original remaining on file in the Department of Internal Affairs of Pennsylvania, made conformably to an Act of Assembly approved the 16th day of February, 1833, I have hereunto set my Hand and caused the Seal of said Department to be affixed at Harrisburg, this *15th* day of *January*, 1904.

Loose P. Benson
 Secretary of Internal Affairs.