


William Collidey Jun<sup>r</sup>

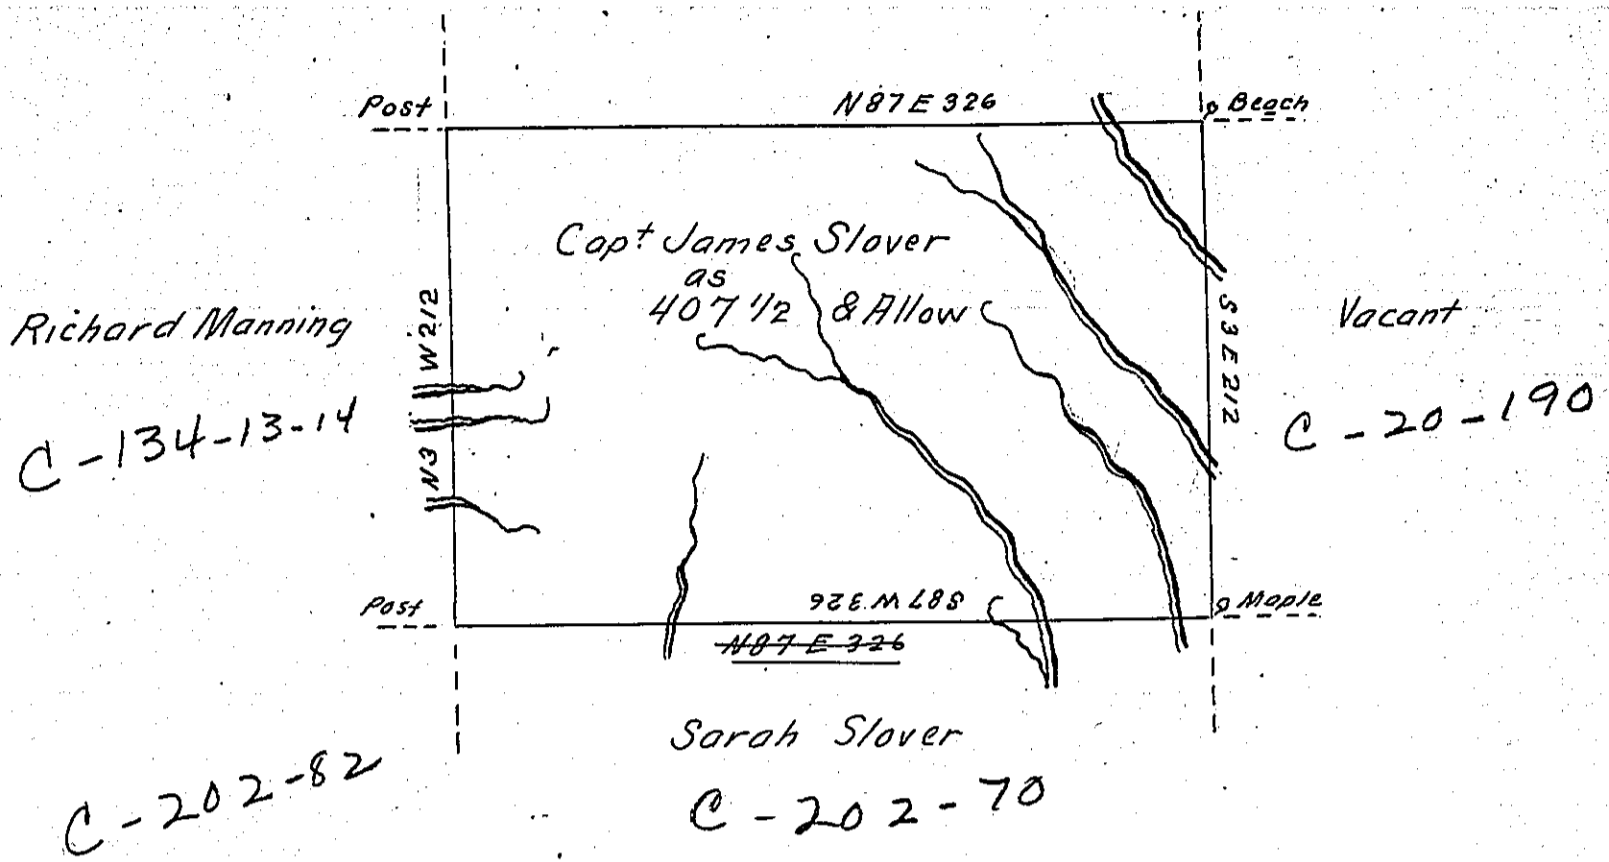

A Draught of a Tract of Land called — situate on the Waters of Tunkhannock Creek Joining Land of William Colliday Jun<sup>r</sup> in Stoke Township Northumberland County Containing Four Hundred & Seven Acres 1/2 & Allowance of Six p Cent for Roads &c Surveyed the 5<sup>th</sup> day of Sept<sup>r</sup> 1785 for James Slover in pursuance of a Warrant dated the 22<sup>nd</sup> day of February 1785.

To John Lukens Esq<sup>r</sup> }  
 Surv<sup>r</sup> Gen<sup>l</sup> }

by W<sup>m</sup> Gray D. S.

IN TESTIMONY that the above is a copy of the original remaining on file in the Department of Internal Affairs of Pennsylvania, made conformably to an Act of Assembly approved the 16th day of February, 1833, I have hereunto set my Hand and caused the Seal of said Department to be affixed at Harrisburg, this fourteenth day of April 1904.

*Hoac B. Brown*  
 Secretary of Internal Affairs.