


C124-299  
Adam Curry

C-171-264

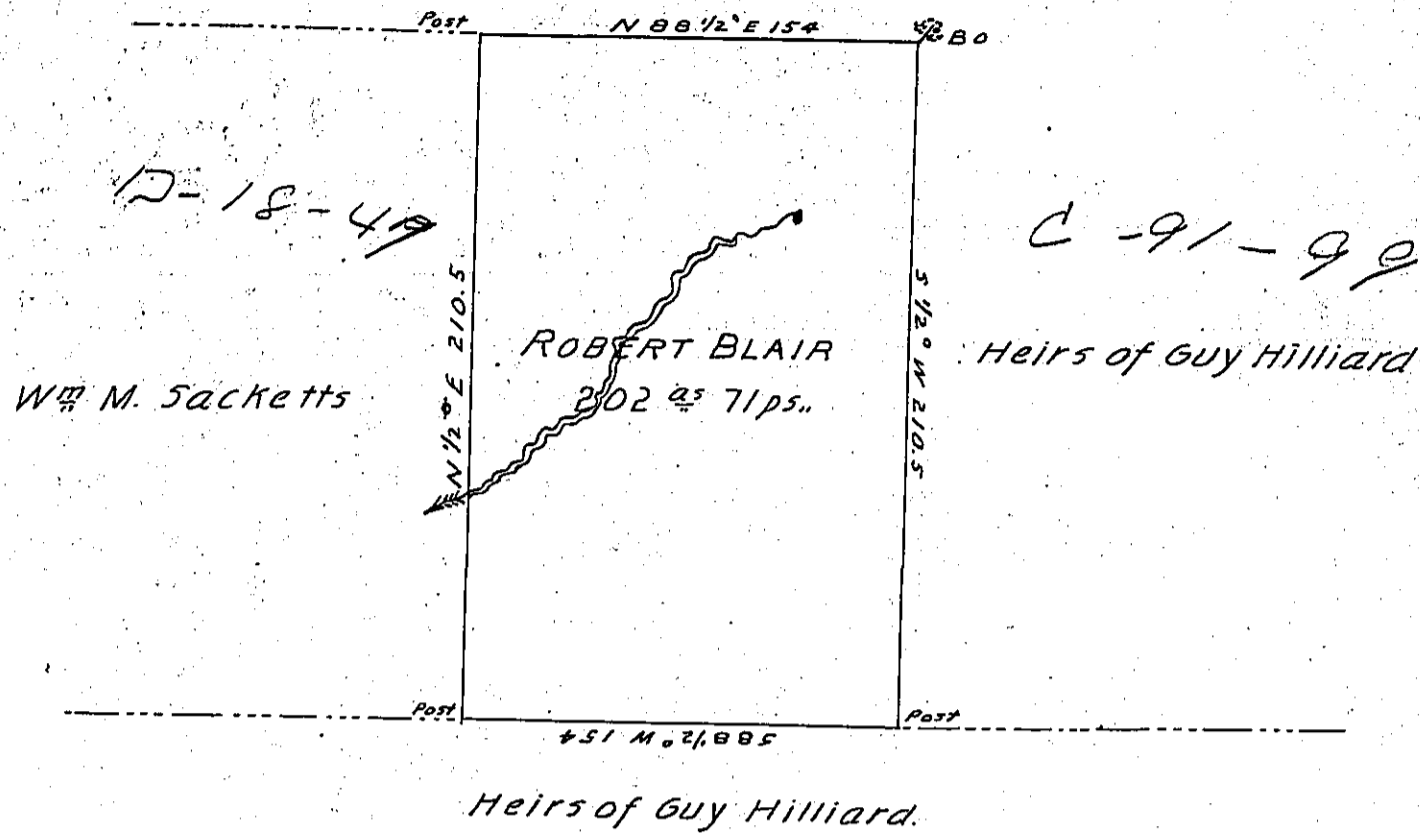

Draft of a tract of land Situated in Vanango Tp., Butler County  
 Containing two hundred and two acres and Seventy one perches  
 and the usual allowance of Six per. Cent Surveyed January 18<sup>th</sup>  
 1863. At the instance of Robert Blair by virtue of Settlement and  
 Improvement

W. D. McCandless

Co. Surveyer

IN TESTIMONY that the above is a copy of the original remaining on file in  
 the Department of Internal Affairs of Pennsylvania, made  
 conformably to an Act of Assembly approved the 16th day of  
 February, 1833, I have hereunto set my Hand and caused  
 the Seal of said Department to be affixed at Harrisburg,  
 this twenty-ninth day of February 1904

*Isaac P. Brown*  
 Secretary of Internal Affairs.