


184

H55-545

5-54

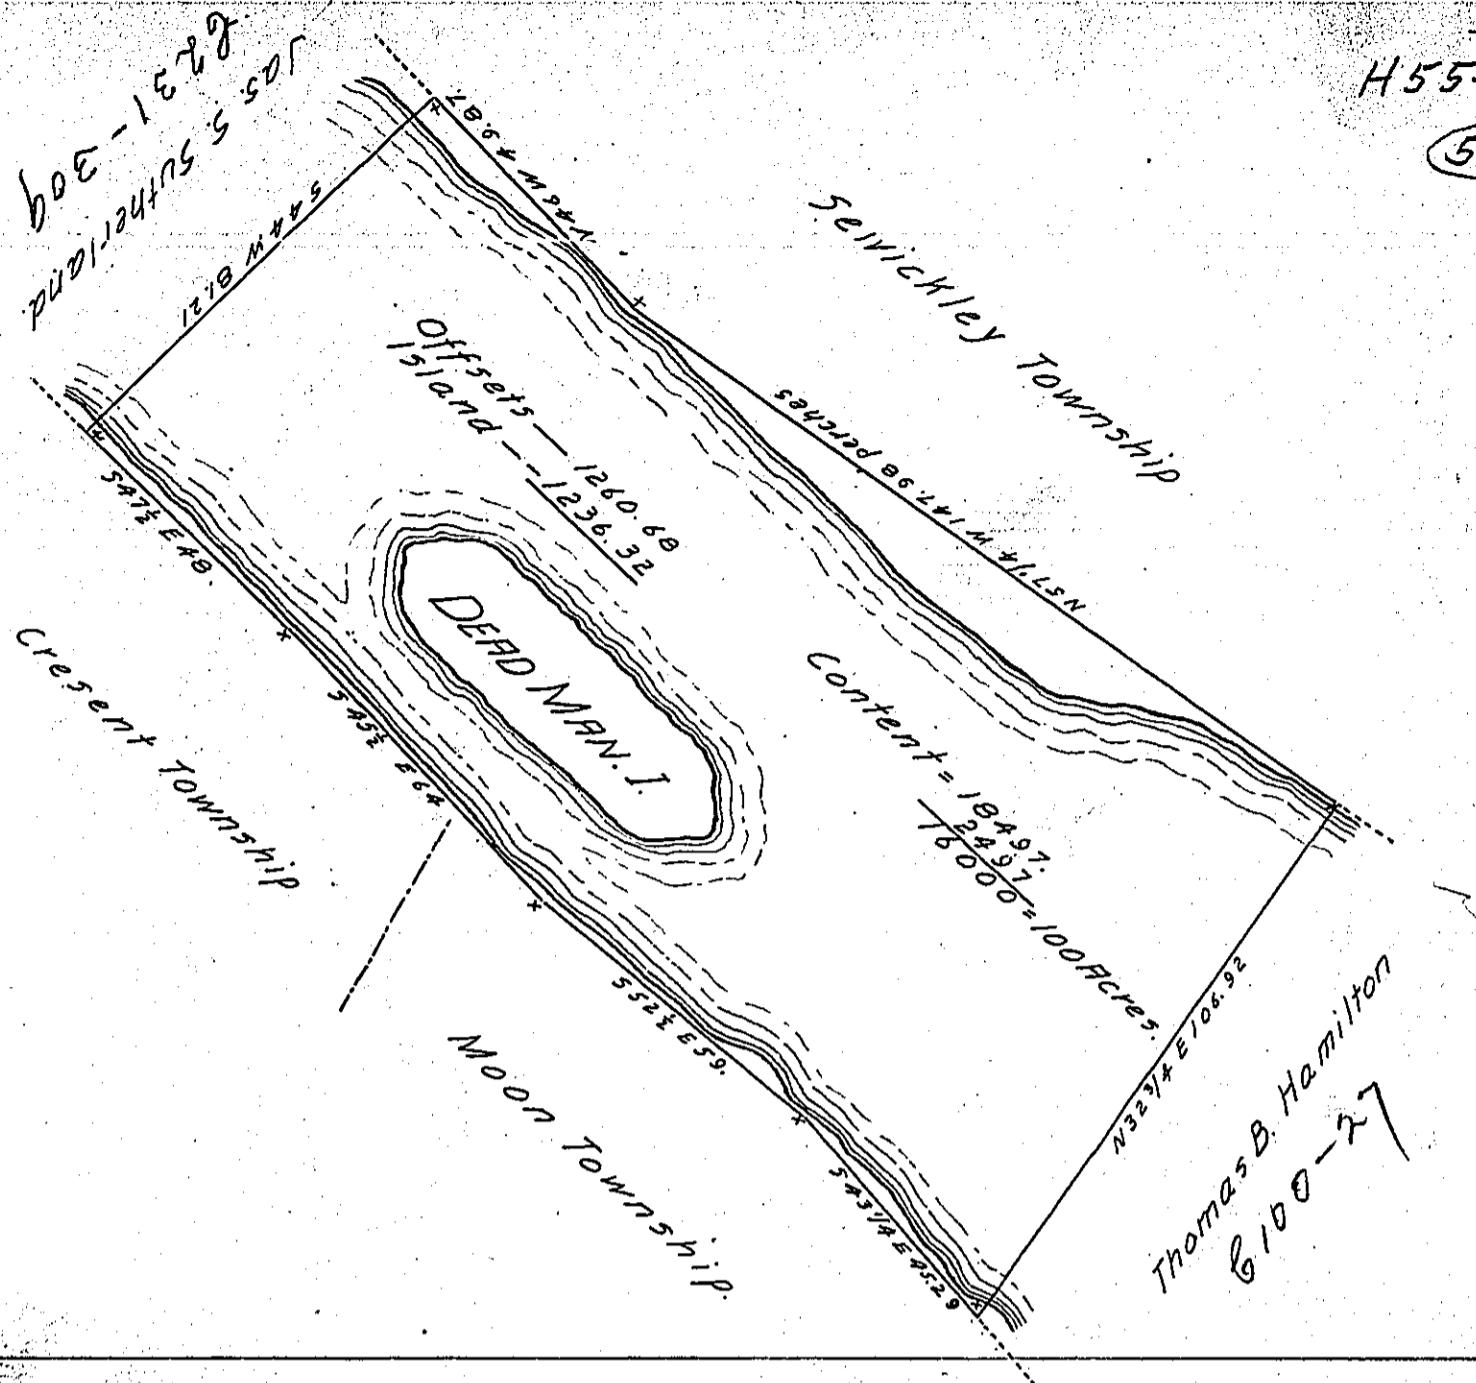

Draught of the survey of One hundred acres of the bed of the Ohio River, surveyed upon a Warrant granted to William Bennett, dated the 19th January, 1864; situated between the townships of Senickley, on the N.W., and of Moon and Crescent on S.E., in Allegheny County, Pennsylvania, Executed as of the 24th Feby 1864

To

F.H. Hastings.

James P. Barr Esq
Surveyor General
Harrisburg
Penn'a.

C.S.

IN TESTIMONY that the above is a copy of the original remaining on file in the Department of Internal Affairs of Pennsylvania, made conformably to an Act of Assembly approved the 16th day of February, 1833, I have hereunto set my Hand and caused the Seal of said Department to be affixed at Harrisburg, this fourteenth day of March 1904.

James P. Barr
Secretary of Internal Affairs.